



FOR CONTINUATION SEE
TOWN502(08)5008 R01

KEY

- EXISTING LEVEL
- PROPOSED LEVEL
- DRAINAGE CHANNEL TO ENGINEER'S DETAIL AND SPECIFICATION
- GULLY TO DRAINAGE ENGINEERS DETAIL AND SPECIFICATION
- PLANNING APPLICATION BOUNDARY

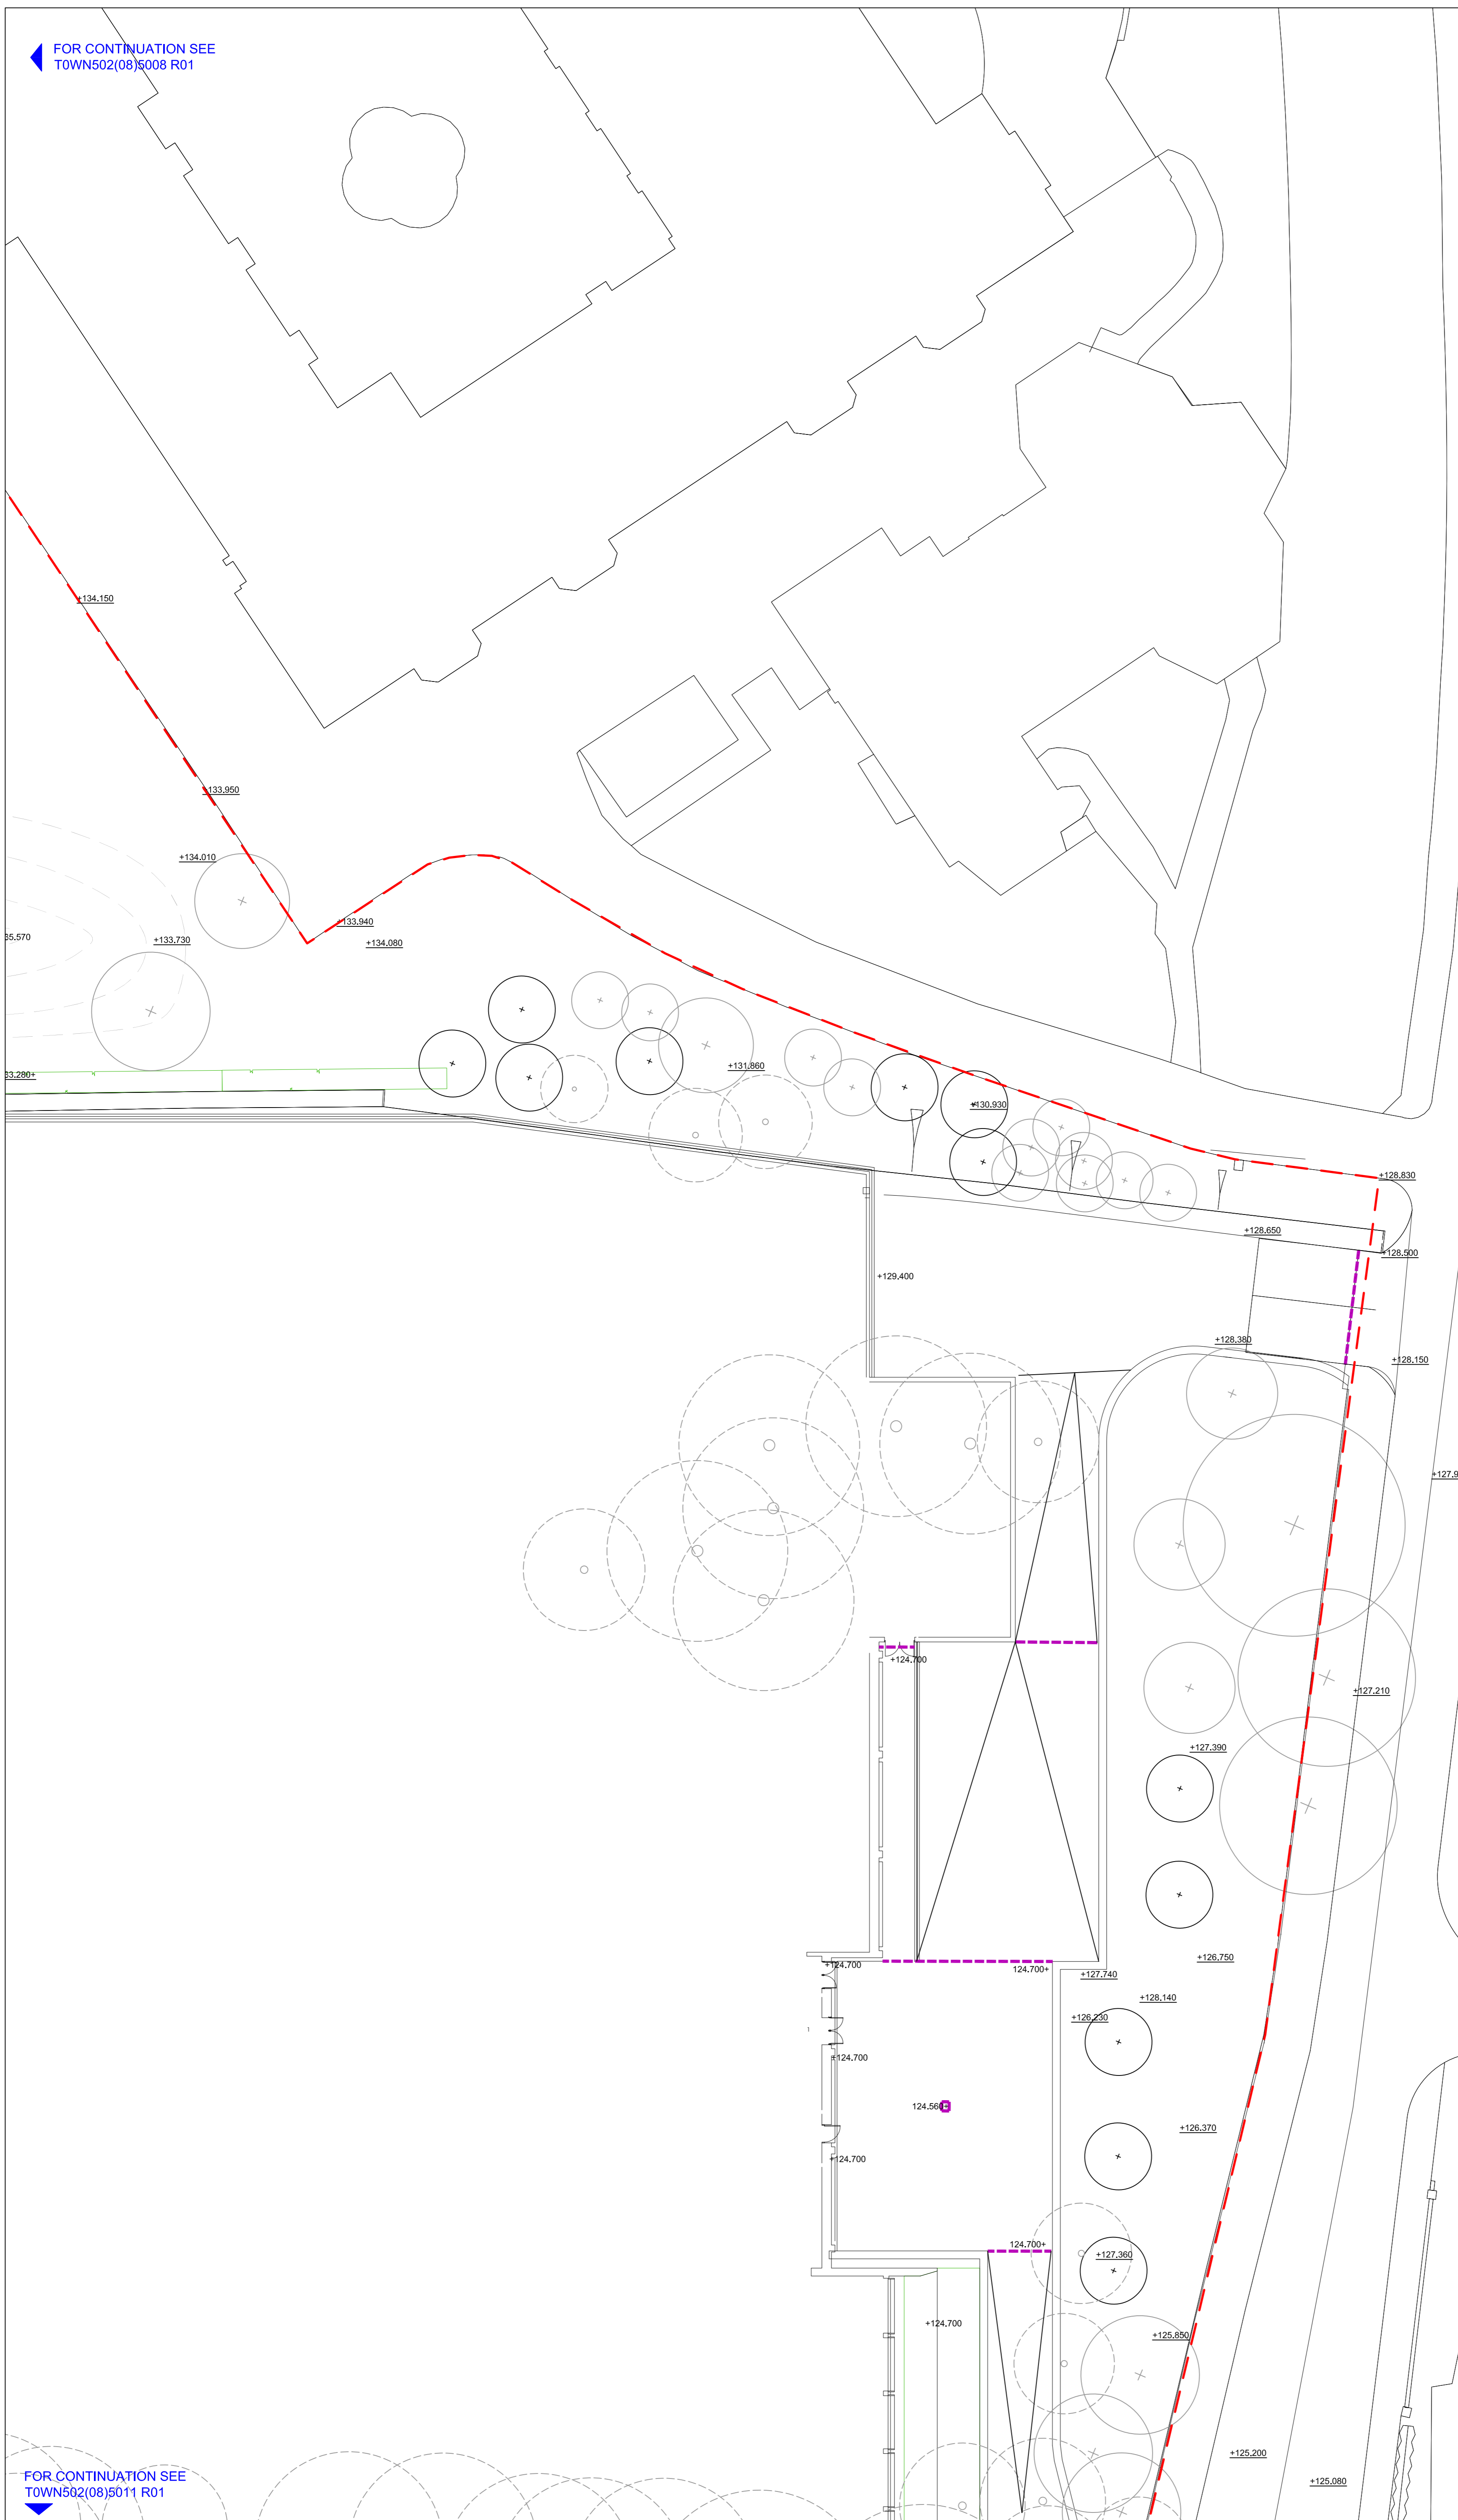

FOR PLANNING

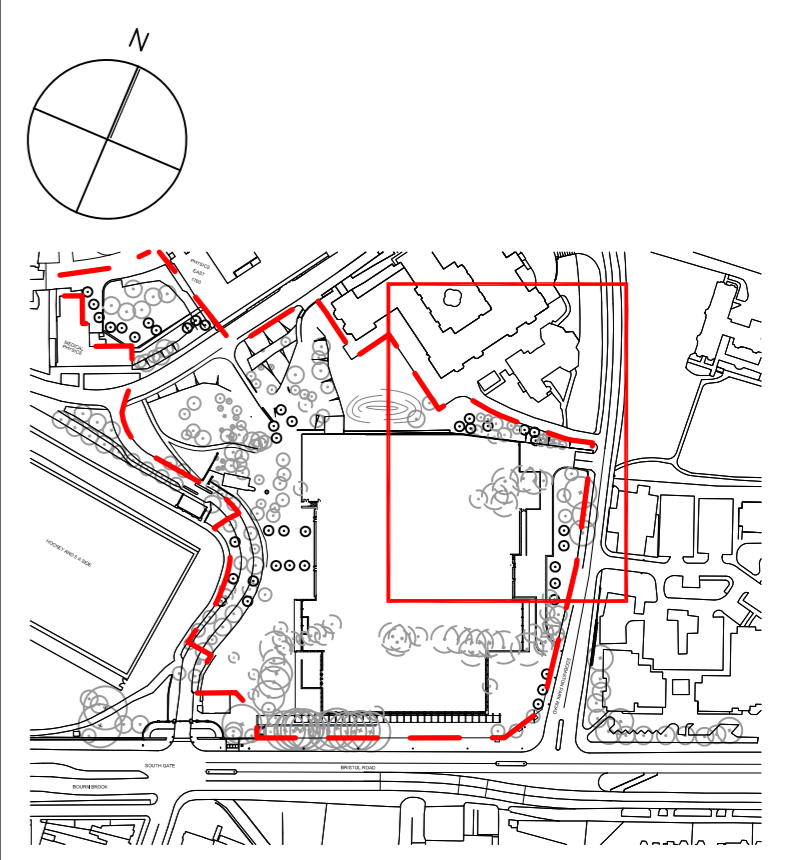

FOR CONTINUATION SEE
TOWN502(08)5011 R01

Project UNIVERSITY OF BIRMINGHAM INDOOR SPORTS FACILITY	Drawing Title LEVELS AND DRAINAGE PLAN (3 OF 5)	Revision R00 PLANNING ISSUE R01 ROUTE AMENDED R02 MEDICAL PHYSICS LABEL	Date 27/01/12 27/02/12 02/03/12	Client University of Birmingham Estate Office University of Birmingham Edgbaston Birmingham B15 2TT	Consultant TOWNSHEND Landscape Architects Unit 3A, Zetland House London EC2A 4HG Telephone: 020 7729 9333 Fax: 020 7729 3300 E-Mail: info@townshendla.com	Project No. 502	Scale 1:200	Approved By CE	Drawing No. TOWN502(08)5009	Revision R02
		<small>Dimensions to be verified on site. Figured dimensions to take precedence to those scaled. Any areas indicated on this drawing are for guidance only. No responsibility is taken for their accuracy.</small>				Date JAN 2012	Drawing Size A1	Drawn By GH		