



1 elevation

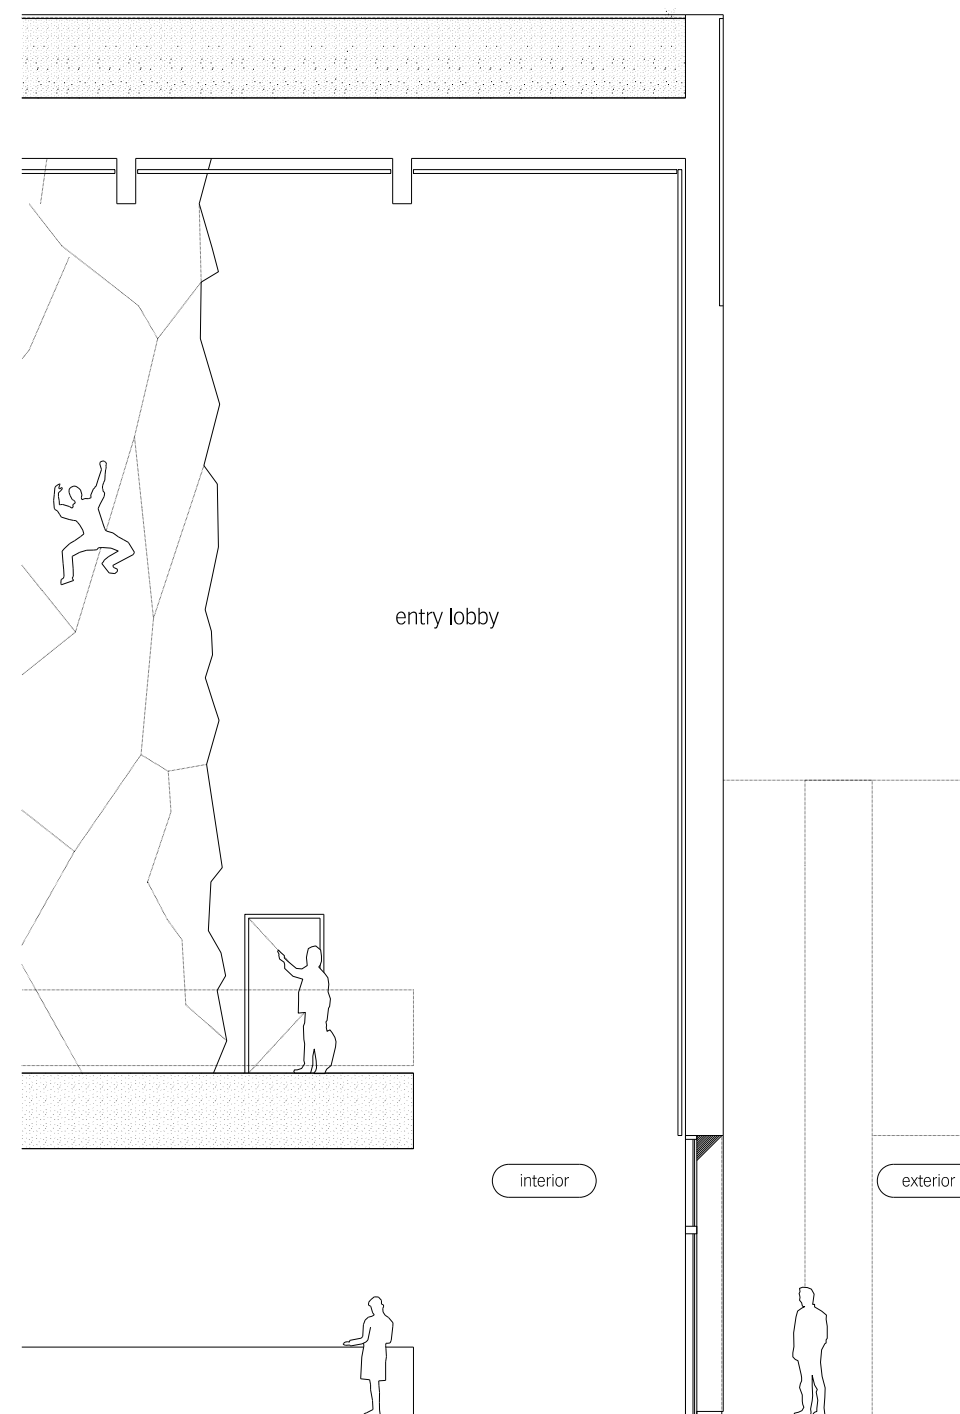

2 section

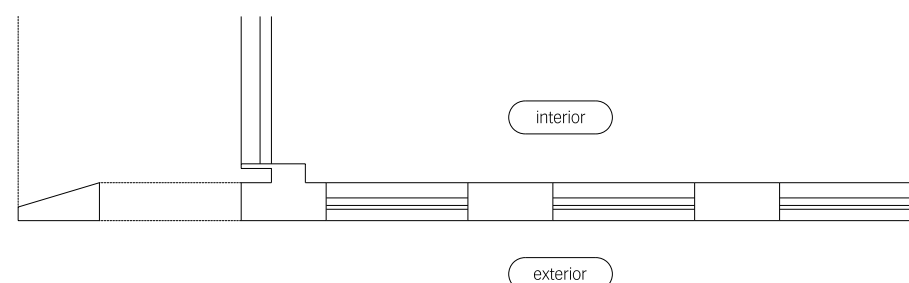


3 plan

notes

This drawing is the property of Lifschutz Davidson Sandilands Ltd. No disclosure or copy of it may be made without the written permission of Lifschutz Davidson Sandilands Ltd.  
LDS Standard Frame V1 - 11.10

key plan

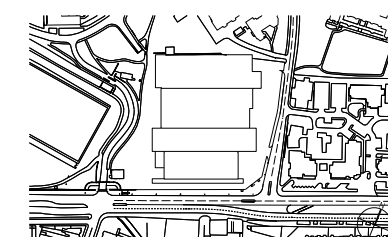

project  
University of Birmingham  
Sports Centre

client  
University of Birmingham

architect  
**Lifschutz Davidson Sandilands**  
Island Studios  
22 St. Peter's Square  
London W6 9NW  
United Kingdom  
T +44 (0)20 8600 4800  
mail@lds-uk.com

drawing title  
typical bay study  
core building south elevation

scale at A1	scale at A3	drawn	date
1:50	1:100	LS	01.12

job no.	drawing	rev.	date
0755	P6007	/	03.12