



FOR CONTINUATION SEE
TOWN502(08)5008 R01

KEY

- EXISTING LEVEL
- PROPOSED LEVEL
- DRAINAGE CHANNEL TO ENGINEER'S DETAIL AND SPECIFICATION
- GULLY TO DRAINAGE ENGINEER'S DETAIL AND SPECIFICATION
- PLANNING APPLICATION BOUNDARY

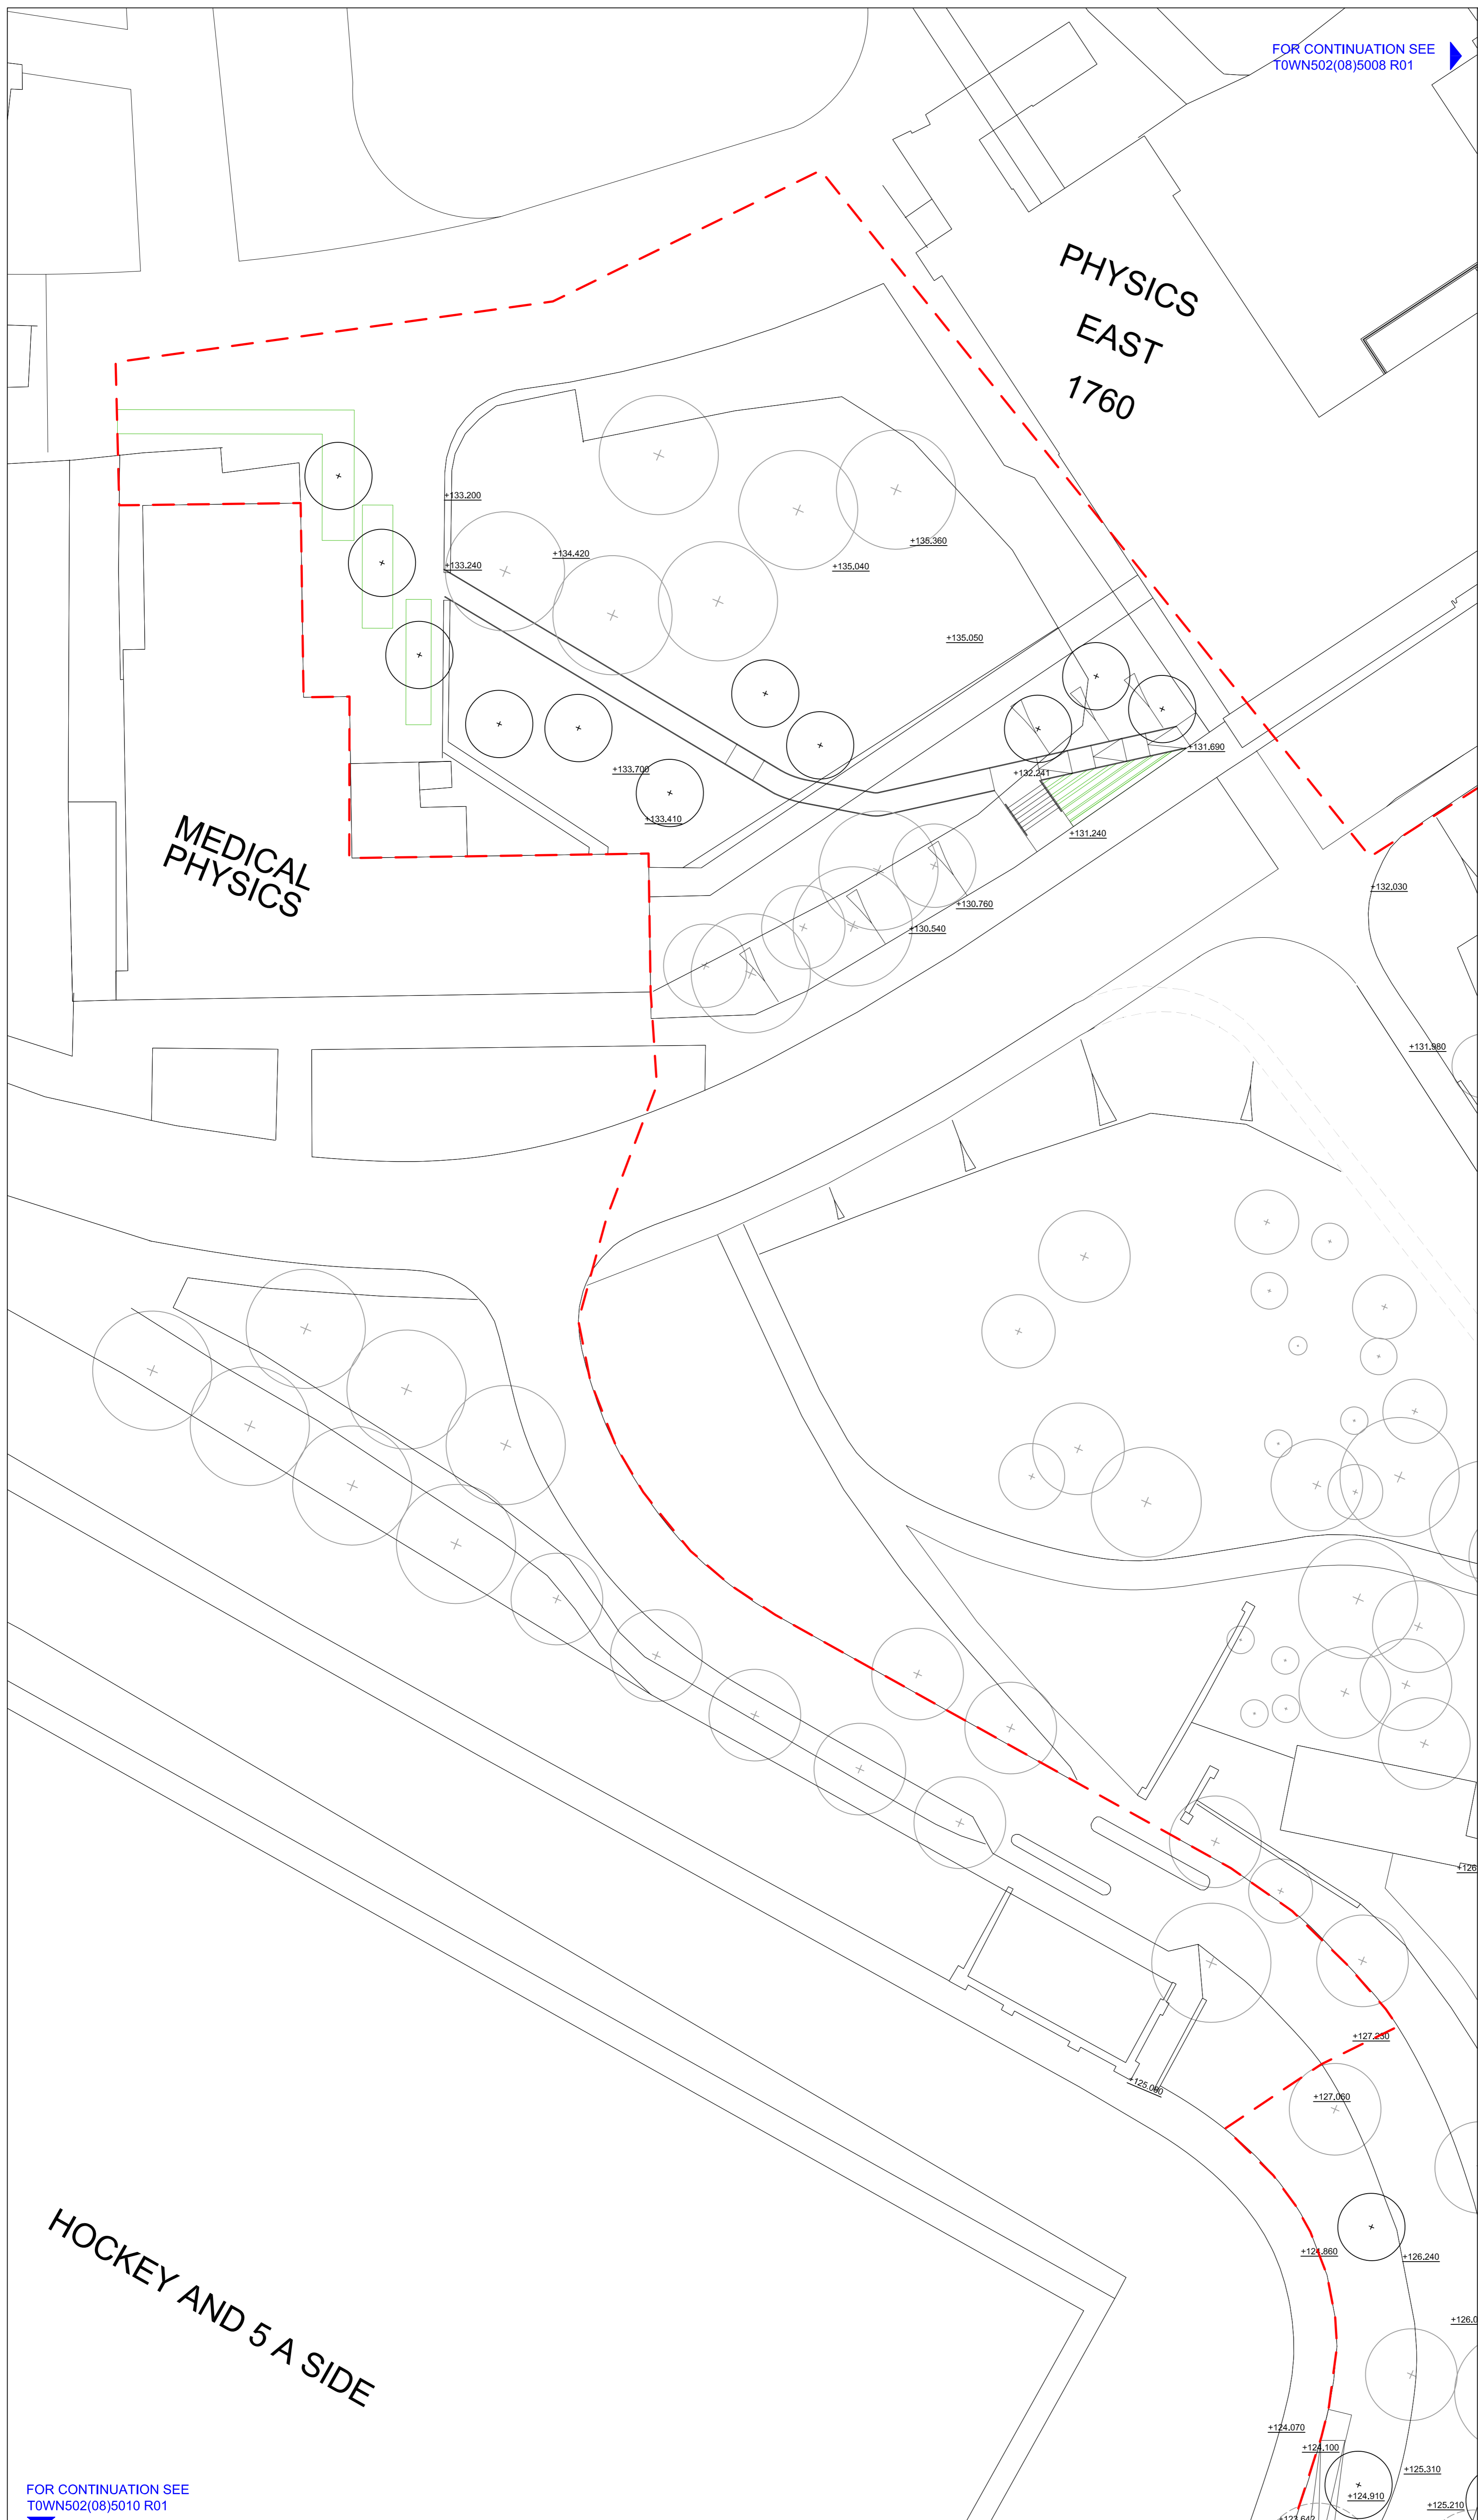

FOR PLANNING

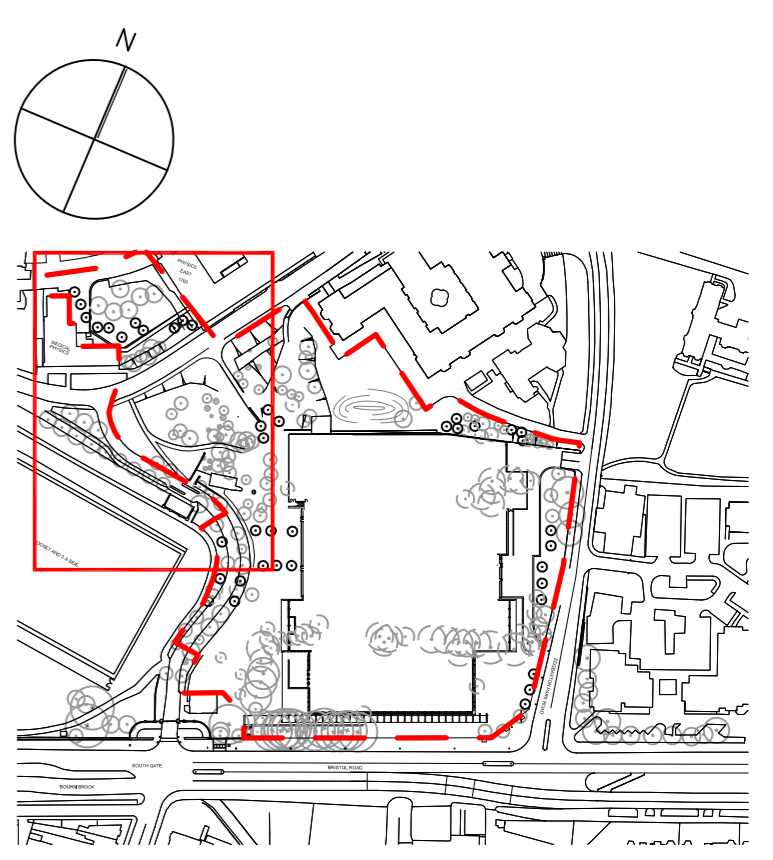

FOR CONTINUATION SEE
TOWN502(08)5010 R01

| | | | | | | | | | | | | | | | | | | | | | | | | | | | | | | | | |
|---|---|--|--------------------|----------|-------------------|--------|---------------------------|--------|---|---|---|---|-------------|-------|-------------|-------------|----------|-----|-------|----|--|-----|------|--------------|----------|--|--|----------|----|----|-----------------|--|
| Project UNIVERSITY OF BIRMINGHAM INDOOR SPORTS FACILITY | Drawing Title LEVELS AND DRAINAGE PLAN (1 OF 5) | Revision <table border="1" style="width: 100%; border-collapse: collapse;"> <tr> <td>R00 PLANNING ISSUE</td> <td>270111</td> </tr> <tr> <td>R01 ROUTE AMENDED</td> <td>270212</td> </tr> <tr> <td>R02 MEDICAL PHYSICS LABEL</td> <td>020312</td> </tr> </table> | R00 PLANNING ISSUE | 270111 | R01 ROUTE AMENDED | 270212 | R02 MEDICAL PHYSICS LABEL | 020312 | Date Dimensions to be verified on site. Figure dimensions to take precedence to those scaled. Any areas indicated on this drawing are for guidance only. No responsibility is taken for their accuracy. | Client: University of Birmingham Address: Estates Office University of Birmingham Edgbaston Birmingham B15 2TT | Consultant: TOWNSHEND Landscape Architects Unit 3A Zetland House London EC2A 4HD Telephone: 020 7729 9333 Fax: 020 7729 3300 E-Mail: t@townshendla.com | <table border="1" style="width: 100%; border-collapse: collapse;"> <tr> <td>Project No.</td> <td>Scale</td> <td>Approved By</td> <td>Drawing No.</td> <td>Revision</td> </tr> <tr> <td>502</td> <td>1:200</td> <td>CE</td> <td></td> <td>R02</td> </tr> <tr> <td>Date</td> <td>Drawing Size</td> <td>Drawn By</td> <td colspan="2"></td> </tr> <tr> <td>JAN 2012</td> <td>A1</td> <td>GH</td> <td colspan="2">TOWN502(08)5007</td> </tr> </table> | Project No. | Scale | Approved By | Drawing No. | Revision | 502 | 1:200 | CE | | R02 | Date | Drawing Size | Drawn By | | | JAN 2012 | A1 | GH | TOWN502(08)5007 | |
| R00 PLANNING ISSUE | 270111 | | | | | | | | | | | | | | | | | | | | | | | | | | | | | | | |
| R01 ROUTE AMENDED | 270212 | | | | | | | | | | | | | | | | | | | | | | | | | | | | | | | |
| R02 MEDICAL PHYSICS LABEL | 020312 | | | | | | | | | | | | | | | | | | | | | | | | | | | | | | | |
| Project No. | Scale | Approved By | Drawing No. | Revision | | | | | | | | | | | | | | | | | | | | | | | | | | | | |
| 502 | 1:200 | CE | | R02 | | | | | | | | | | | | | | | | | | | | | | | | | | | | |
| Date | Drawing Size | Drawn By | | | | | | | | | | | | | | | | | | | | | | | | | | | | | | |
| JAN 2012 | A1 | GH | TOWN502(08)5007 | | | | | | | | | | | | | | | | | | | | | | | | | | | | | |