


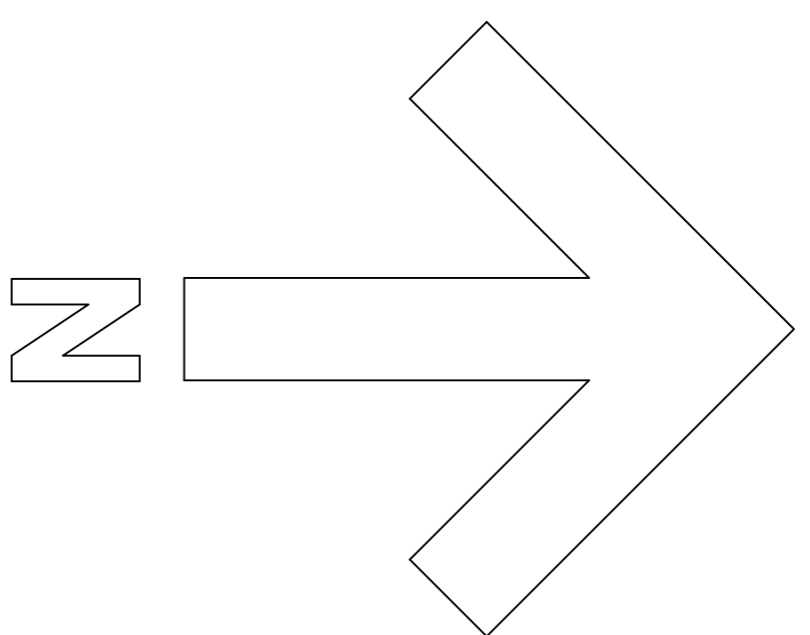

This is a CAD drawing. Do not alter manually.
 This drawing has not been the subject of a detailed survey.
 Users of this drawing must accept responsibility for any omissions
 before commencing the work.
 © 2012 UNIVERSITY OF BIRMINGHAM



UNIVERSITY OF BIRMINGHAM

THE ESTATES OFFICE
 Estates West Building,
 South West Campus,
 THE UNIVERSITY OF BIRMINGHAM
 Edgbaston, BIRMINGHAM, B15 2TT
 Tel: (0121) 414 3365

SKETCH PROPOSAL

PROJECT
 EDGBASTON CAMPUS

DRAWING TITLE
 PART CAMPUS PLAN
 LOCATION OF PROPOSED BIKE LOCKERS

SCALE 1:500 @ A1	DATE MAR. 12	DR. NAME GH
DRAWING NO. SK 1007	REV. 01	REV. 01