




SECTION A-A'

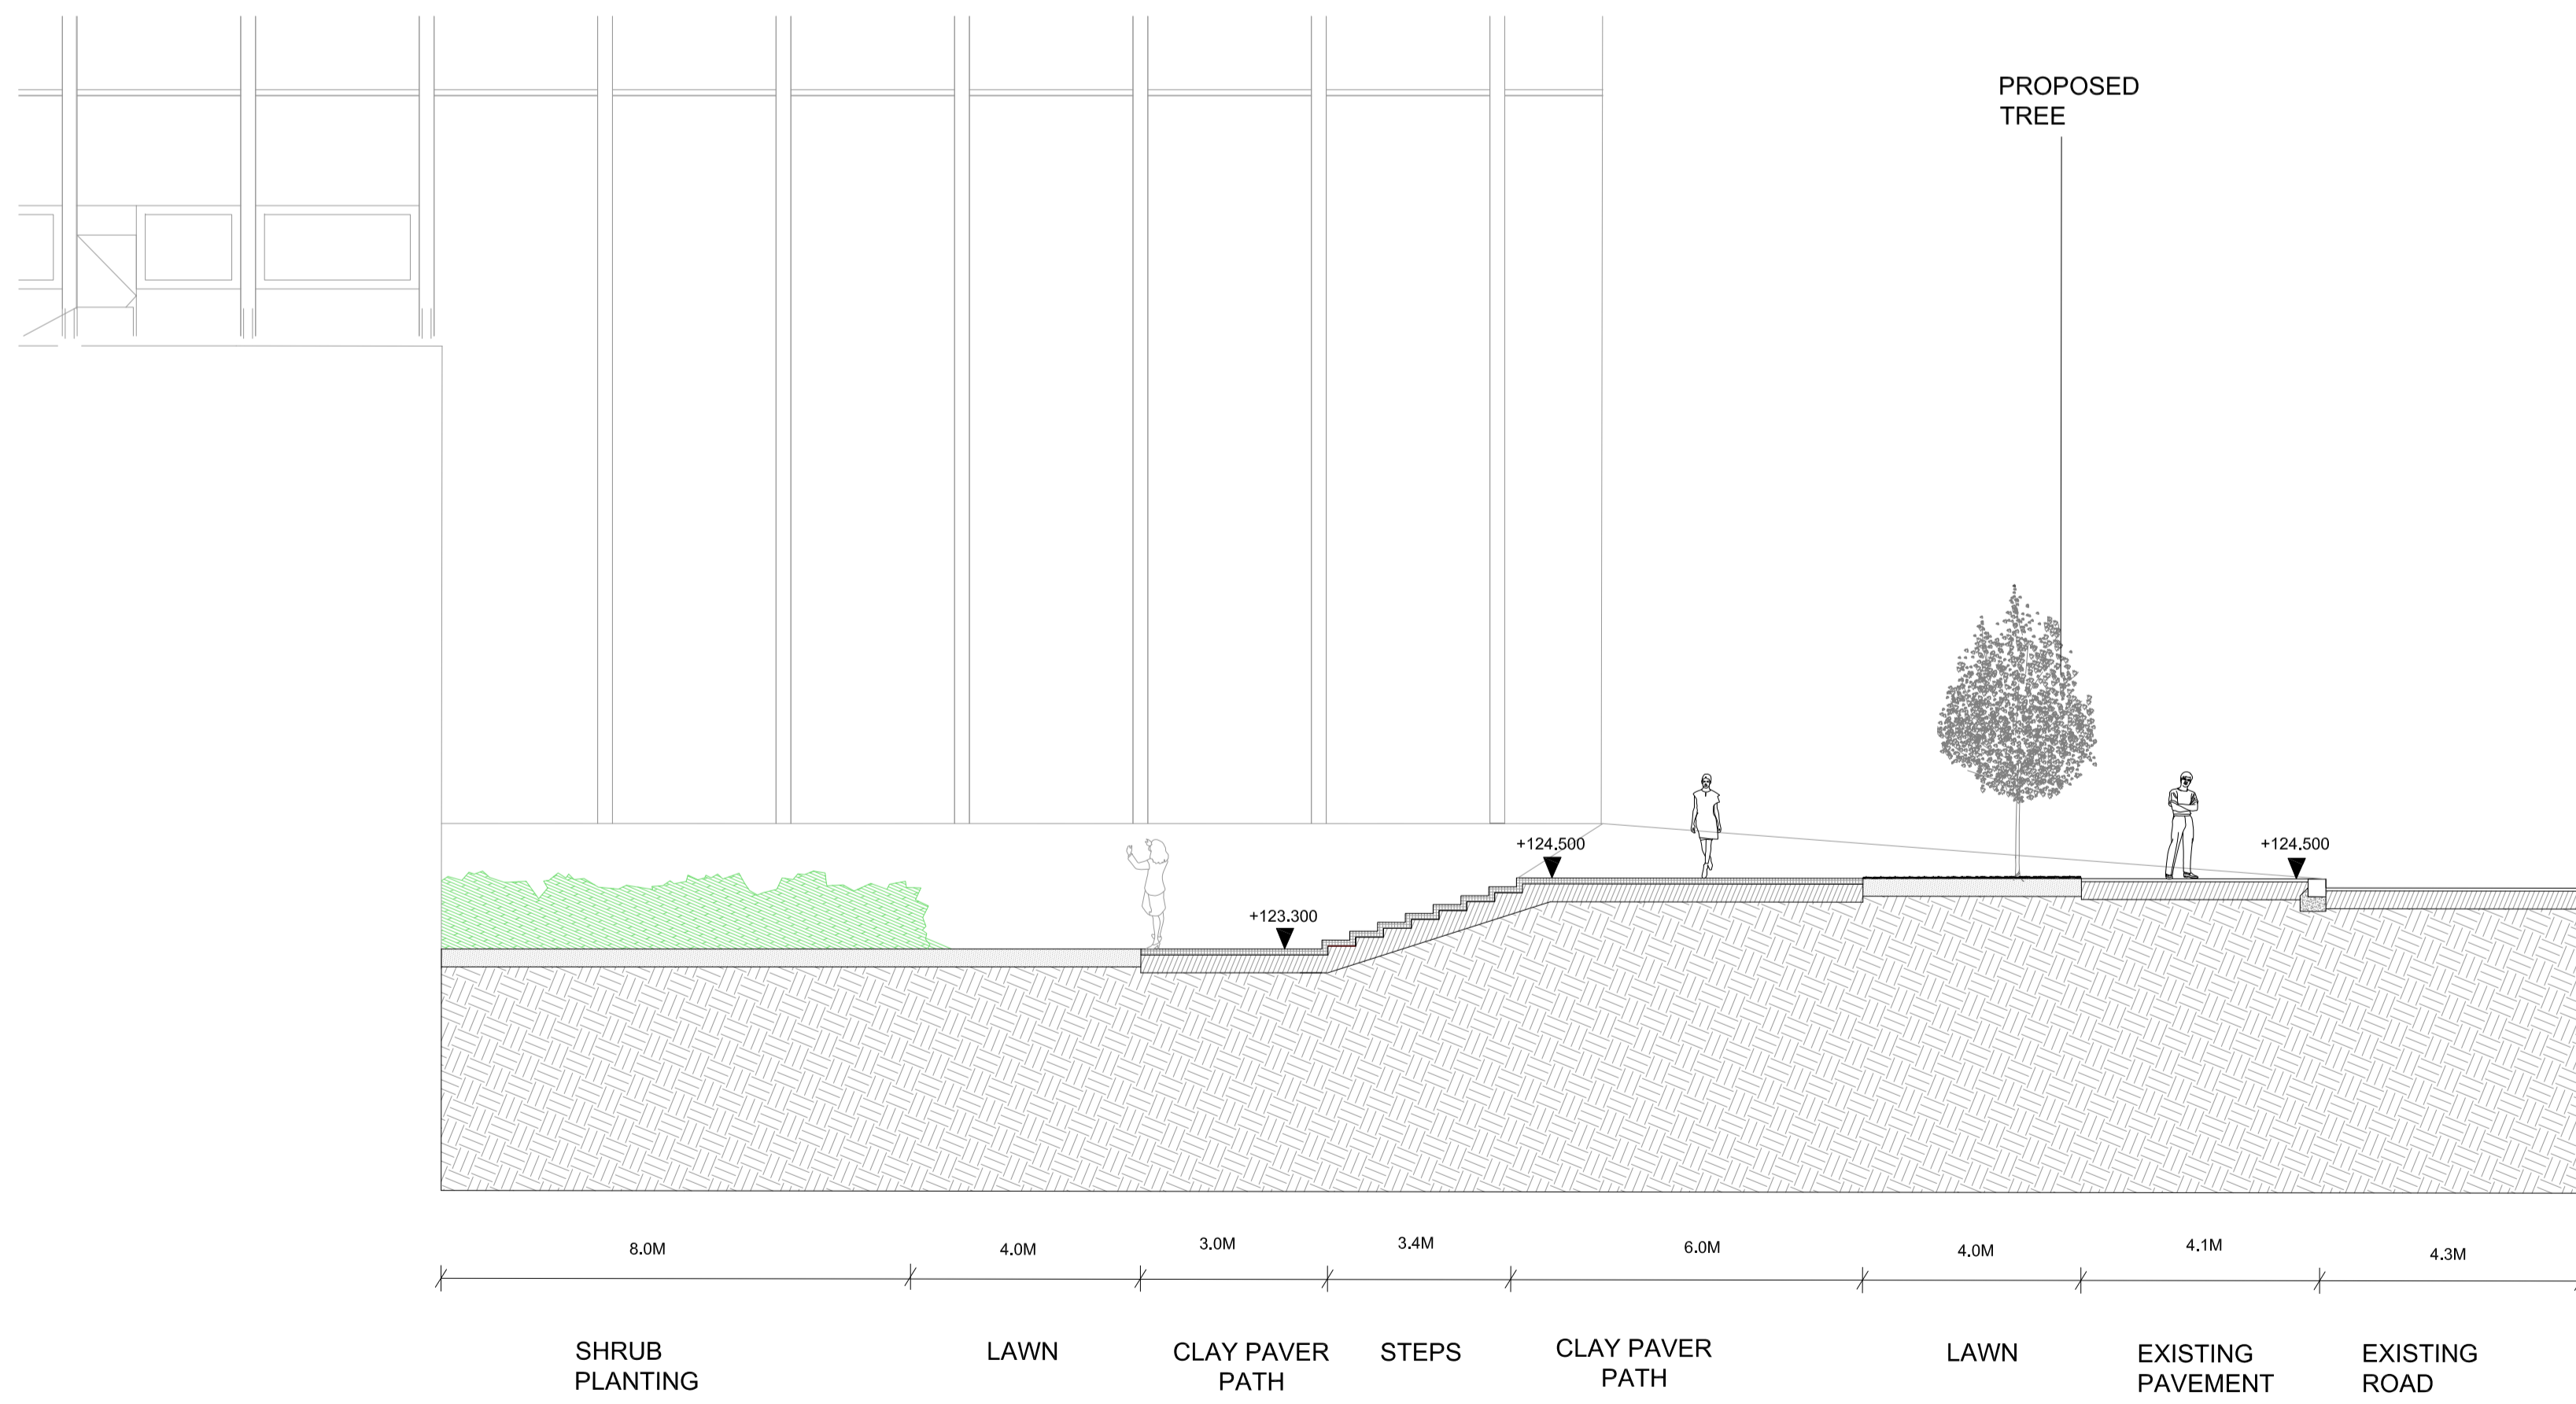

SECTION B-B'

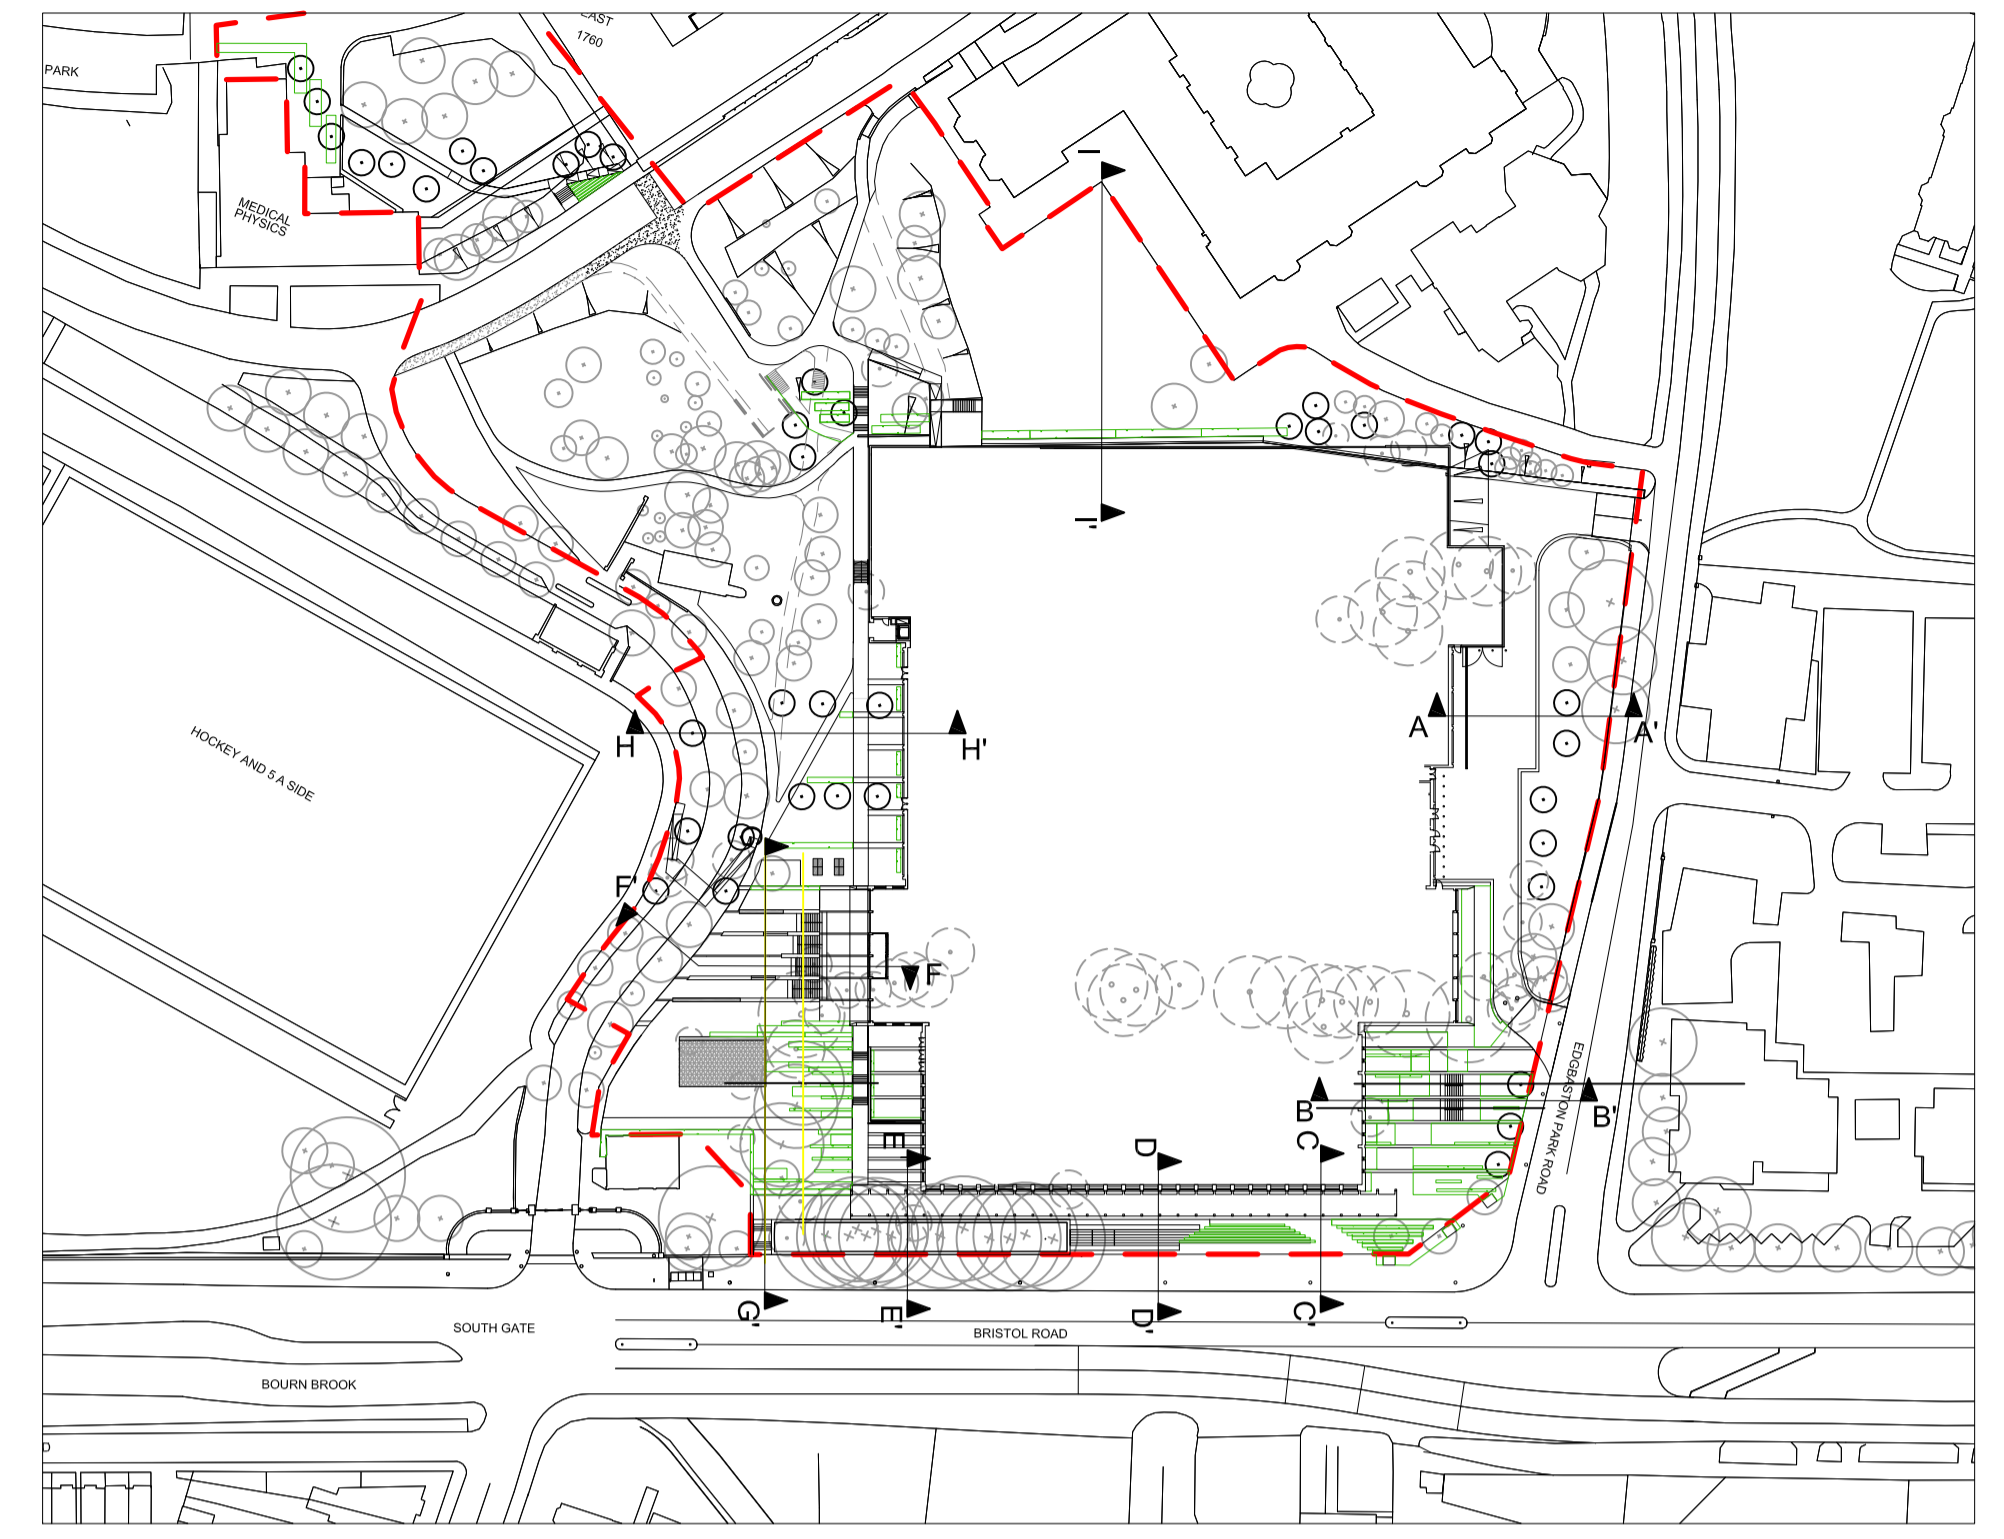

PLAN  
SCALE 1-1250

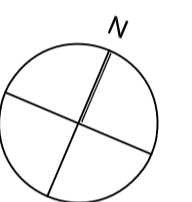

FOR PLANNING

Project <b>UNIVERSITY OF BIRMINGHAM INDOOR SPORTS CENTRE</b>	Drawing Title <b>SECTION A-A' AND B-B'</b>	Revision	Date			Client: <b>University of Birmingham</b>	Consultant <b>TOWNSHEND Landscape Architects</b> Unit 3A Zetland House London EC2A 4HJ Telephone: 020 7729 9333 Fax: 020 7729 3300 E-Mail: <a href="mailto:ta@townshenda.com">ta@townshenda.com</a>	Project No.	Scale	Approved By	Drawing No. <b>TOWN502(08)7001</b>	Revision
		R00 Planning issue	270112					502	1:100	CE		R01
		R01 Medical Physics label	070312					Date	Drawing Size	Drawn By		
								JAN 12	A1	GH		