


Project 15abc and 12: Site Location Plan - scale 1:1250


KEY

- Planning Application Site Boundary
- University of Birmingham Land Ownership Boundary

VIEW KEY

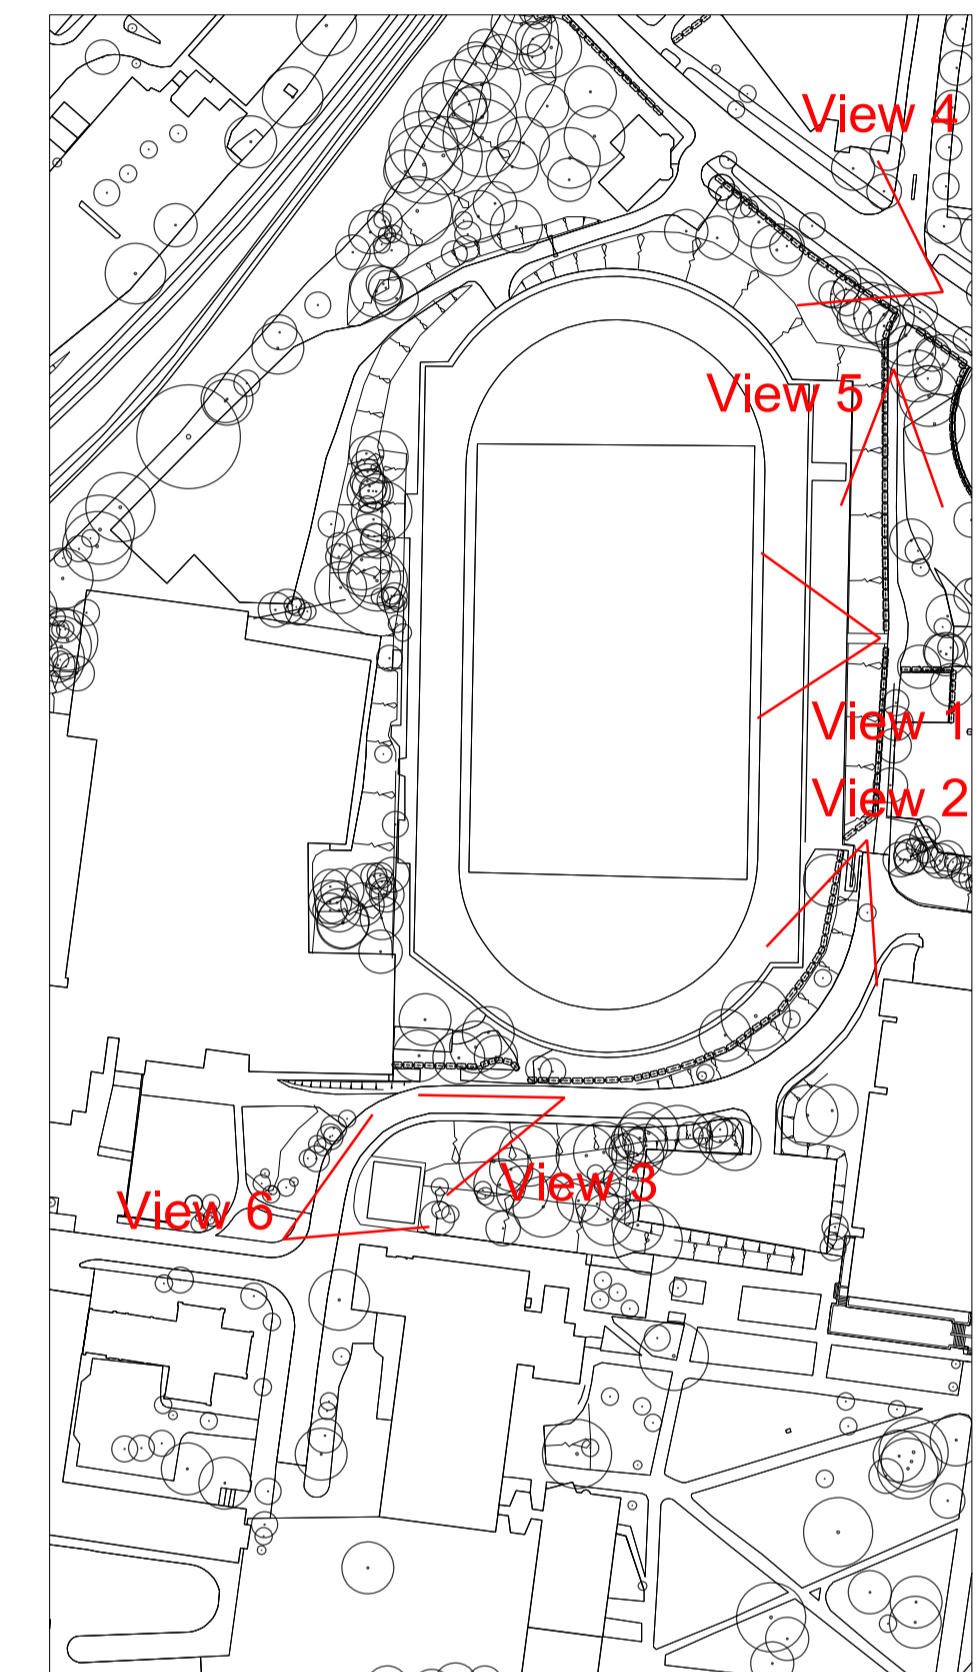

View 1

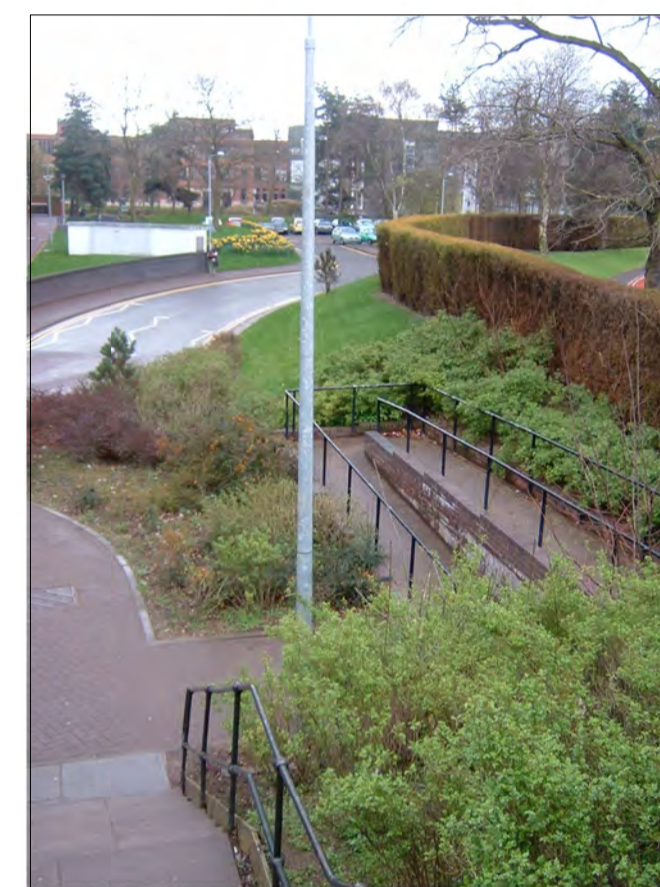

View 2



View 3



View 4



View 5



View 6 - Substation 24 (project 12)

Project 15abc and 12: Photographs of existing

Rev	Date	Description	By	Chk	App
-	02.03.2012	PLANNING ISSUE	TF	LP	LP
A	09.03.2012	RE- ISSUED FOR PLANNING	TF	LP	LP

Rev	Date	Description	By	Chk	App

GENERAL NOTES

DO NOT SCALE DRAWINGS. USE FIGURED DIMENSIONS ONLY.
ALL DIMENSIONS TO BE CHECKED ON SITE DISCREPANCIES TO BE REPORTED IMMEDIATELY TO THE ARCHITECT
FOR STRUCTURAL DIMENSIONS AND SETTING OUT SEE STRUCTURAL ENGINEERS DRAWINGS

ALL INFORMATION SUBJECT TO STATUTORY APPROVALS BEING OBTAINED
INFORMATION NOT TO BE USED OTHER THAN AS DEFINED BY THE DRAWING STATUS

Edgbaston Central Campus Development Drawing No. 0504 - A HA- 15 - 100 A
Hybrid Planning Application Scale 1:1250 @ A1
Project 15abc, 12: Library Enabling Works and Demolition of Substation 24 - Existing File Name N/A
9 HENEAGE STREET, SPITALFIELDS, LONDON, E1 5LJ Date 01/02/2012
NOTE: DO NOT SCALE DRAWINGS. ALL DIMENSIONS TO BE CHECKED ON SITE. ERRORS TO BE REPORTED IMMEDIATELY TO THE ARCHITECT

