


Project 15abc and 12: Library Enabling Works and Demolition of Substation 24 - Demolitions Block Plan - scale 1:500

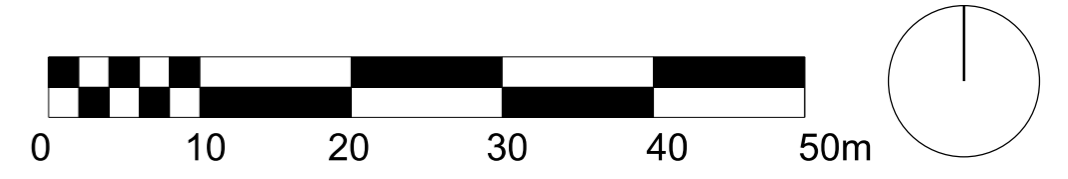

**KEY**

- Library Enabling Works Boundary
- University of Birmingham Land Ownership Boundary
- Buildings to be demolished
- Trees to be lost (122 trees lost)
- Existing surfaces to be removed
- Area requiring ground works/ re-levelling

Rev	Date	Description	By	Chk	App
-	02.03.2012	PLANNING ISSUE	TF	LP	LP
A	09.03.2012	RE- ISSUED FOR PLANNING	TF	LP	LP
B	15.03.2012	RE- ISSUED FOR PLANNING	TF	LP	LP

**GENERAL NOTES**

DO NOT SCALE DRAWINGS. USE FIGURED DIMENSIONS ONLY.  
 ALL DIMENSIONS TO BE CHECKED ON SITE DISCREPANCIES TO BE REPORTED IMMEDIATELY TO THE ARCHITECT  
 FOR STRUCTURAL DIMENSIONS AND SETTING OUT SEE STRUCTURAL ENGINEERS DRAWINGS

ALL INFORMATION SUBJECT TO STATUTORY APPROVALS BEING OBTAINED  
 INFORMATION NOT TO BE USED OTHER THAN AS DEFINED BY THE DRAWING STATUS

Edgbaston Central Campus Development Drawing No. 0504-AH-A - 15 - 101 - B  
 Hybrid Planning Application Scale: 1:500 @ A1  
 Project 15abc, 12: Library Enabling Works and Demolition of Substation 24 File Name: N/A  
 Existing Ground Levels, Demolitions Date: 01/02/2012  
 9 HENEAGE STREET, SPITALFIELDS, LONDON, E1 5LJ



NOTE: DO NOT SCALE DRAWINGS. ALL DIMENSIONS TO BE CHECKED ON SITE. ERRORS TO BE REPORTED IMMEDIATELY TO THE ARCHITECT