


Project 18: Demolitions - Block Plan 1 - scale 1:500

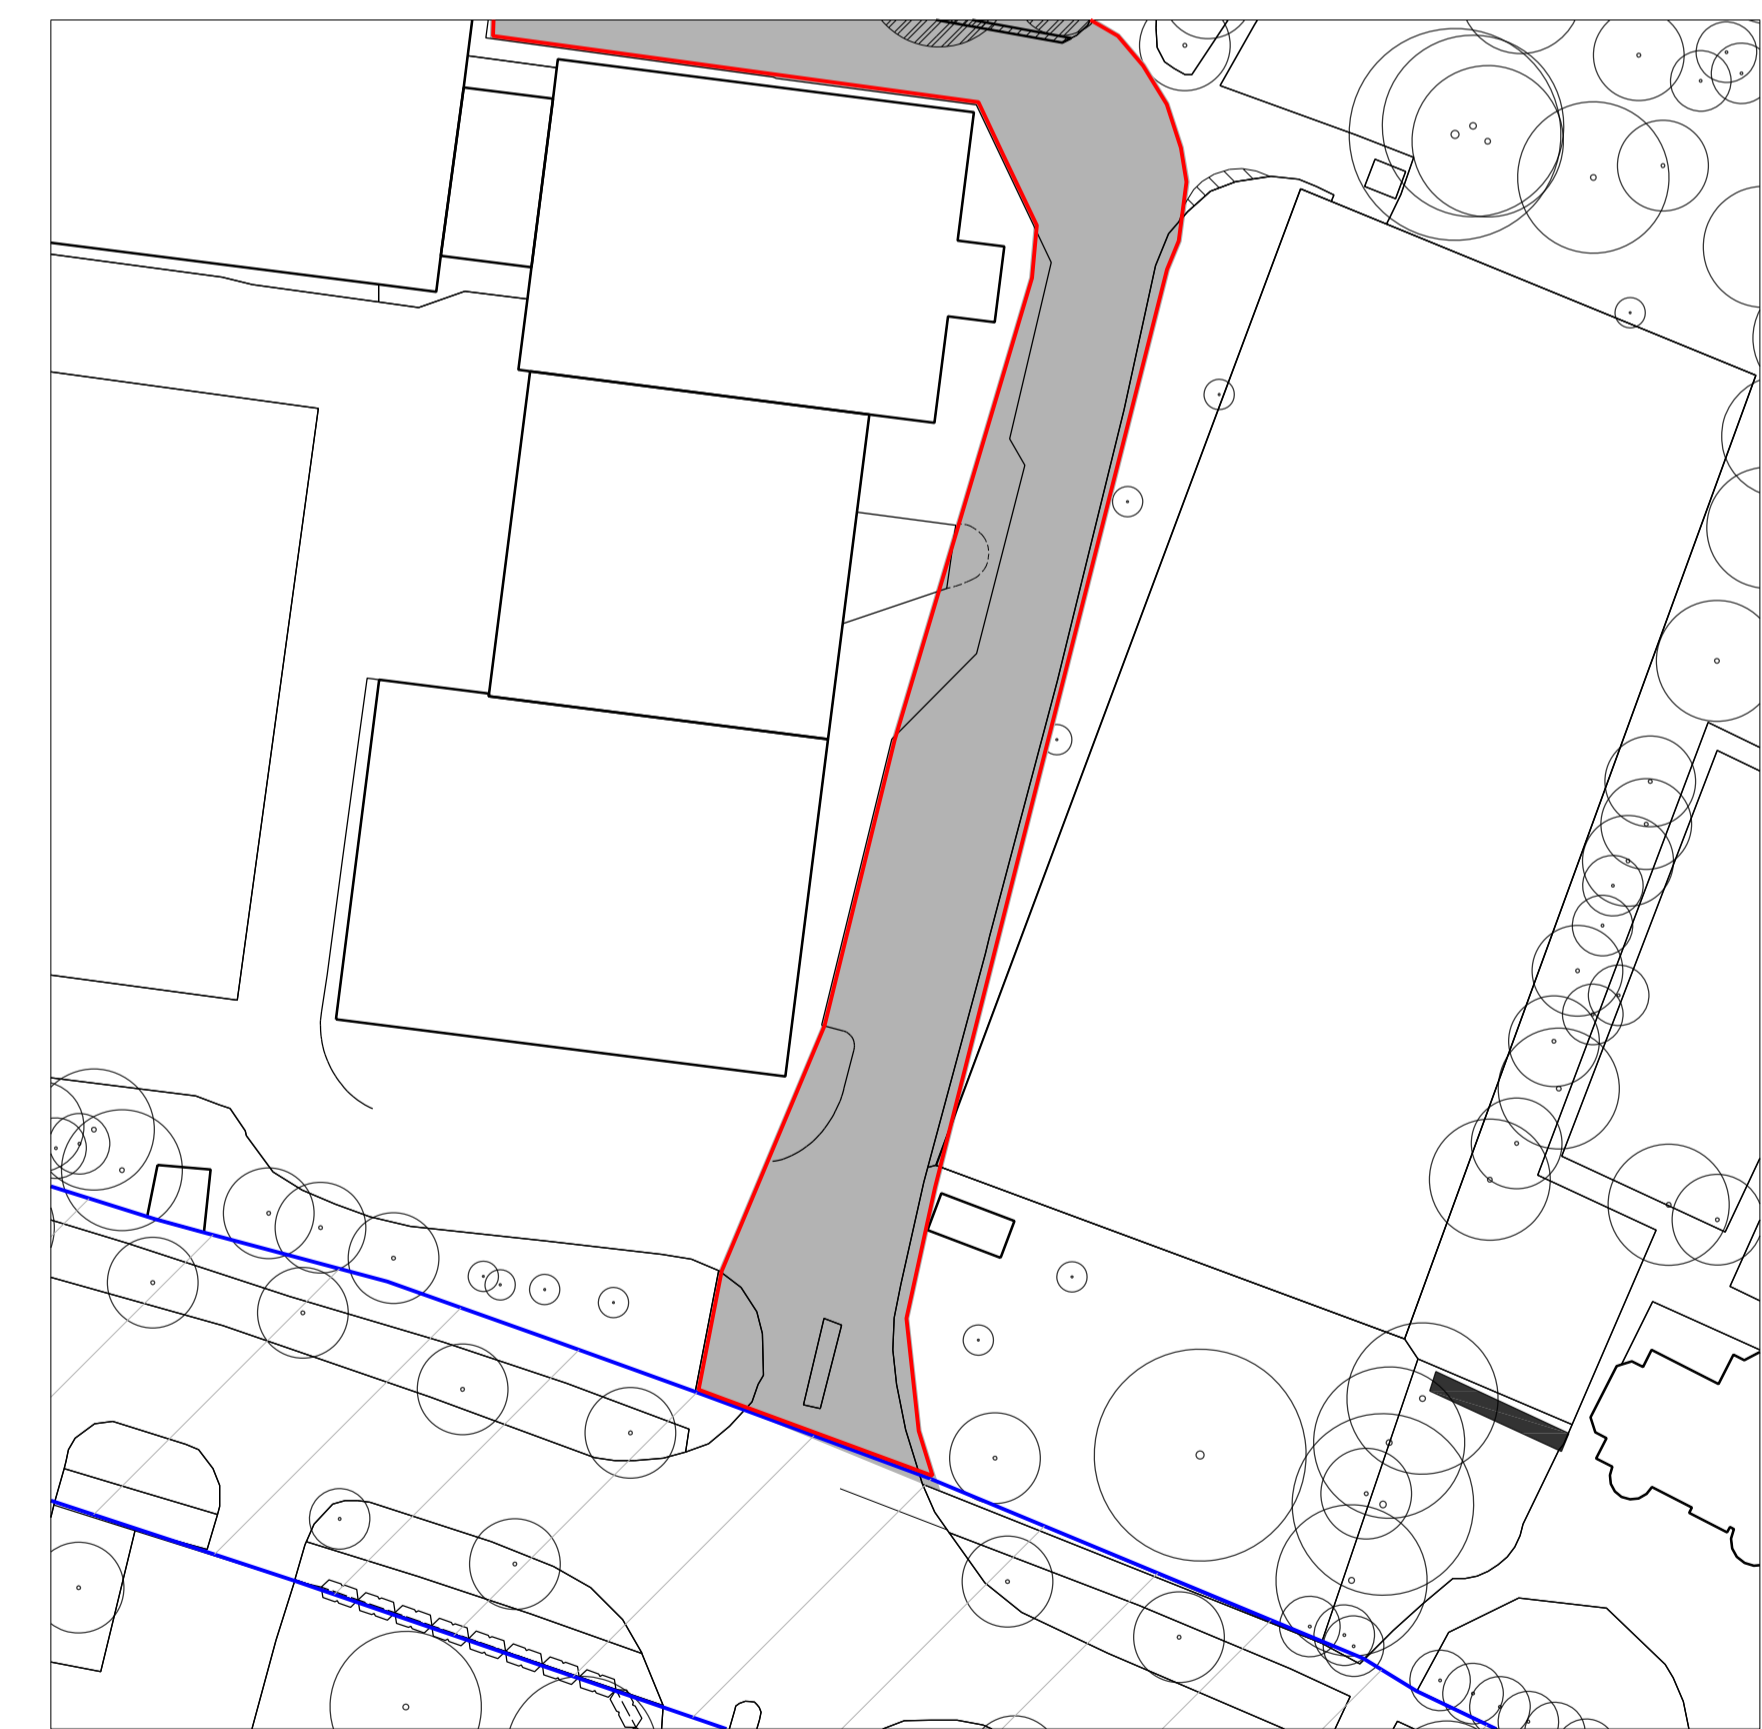

Plans Key




Project 18:  
Block Plan 2 - scale 1:500

- KEY**
- Planning Application Site Boundary
  - University of Birmingham Land Ownership Boundary
  - Retaining wall adjacent to Library Store to be demolished
  - Trees to be lost (17 trees lost)
  - Existing surfaces to be removed
  - Area requiring ground works/ re-levelling/ make good works to surfaces

Rev	Date	Description	By	Chk	App
-	02.03.2012	PLANNING ISSUE	TF	LP	LP
A	09.03.2012	RE- ISSUED FOR PLANNING	TF	LP	LP

Rev	Date	Description	By	Chk	App

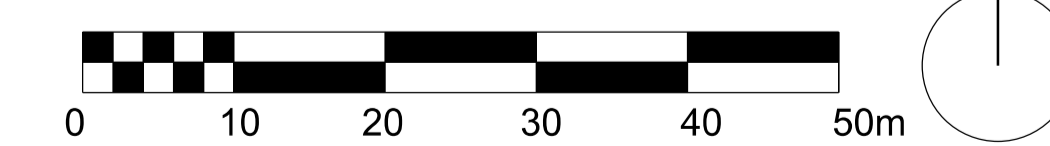

**GENERAL NOTES**

DO NOT SCALE DRAWINGS. USE FIGURED DIMENSIONS ONLY.

ALL DIMENSIONS TO BE CHECKED ON SITE. DISCREPANCIES TO BE REPORTED IMMEDIATELY TO THE ARCHITECT

FOR STRUCTURAL DIMENSIONS AND SETTING OUT SEE STRUCTURAL ENGINEERS DRAWINGS

ALL INFORMATION SUBJECT TO STATUTORY APPROVALS BEING OBTAINED

INFORMATION NOT TO BE USED OTHER THAN AS DEFINED BY THE DRAWING STATUS

Edgabaston Central Campus Development Drawing No. 0504 - A HA- 18 - 101 A  
 Hybrid Planning Application Scale 1:500, 1:1250 @ A1  
 Project 18: Access Road Behind Gisbert Kapp - Demolitions File Name N/A  
 Date 06/02/2012

9 HENEAGE STREET, SPITALFIELDS, LONDON, E1 5LJ  
NOTE: DO NOT SCALE DRAWINGS. ALL DIMENSIONS TO BE CHECKED ON SITE. ERRORS TO BE REPORTED IMMEDIATELY TO THE ARCHITECT

