




New opening 13.5m long formed in 1.4m high chain link fence and 1.6m high hedge


13.5m length of close boarded timber fence, 1.8m high, removed at north corner of garden south of Data Centre

Cherry laurel and undergrowth cleared on north and east sides of garden south of Data Centre

To north and east sides of garden south of Data Centre 105m length of chain link fence, 3m high, removed

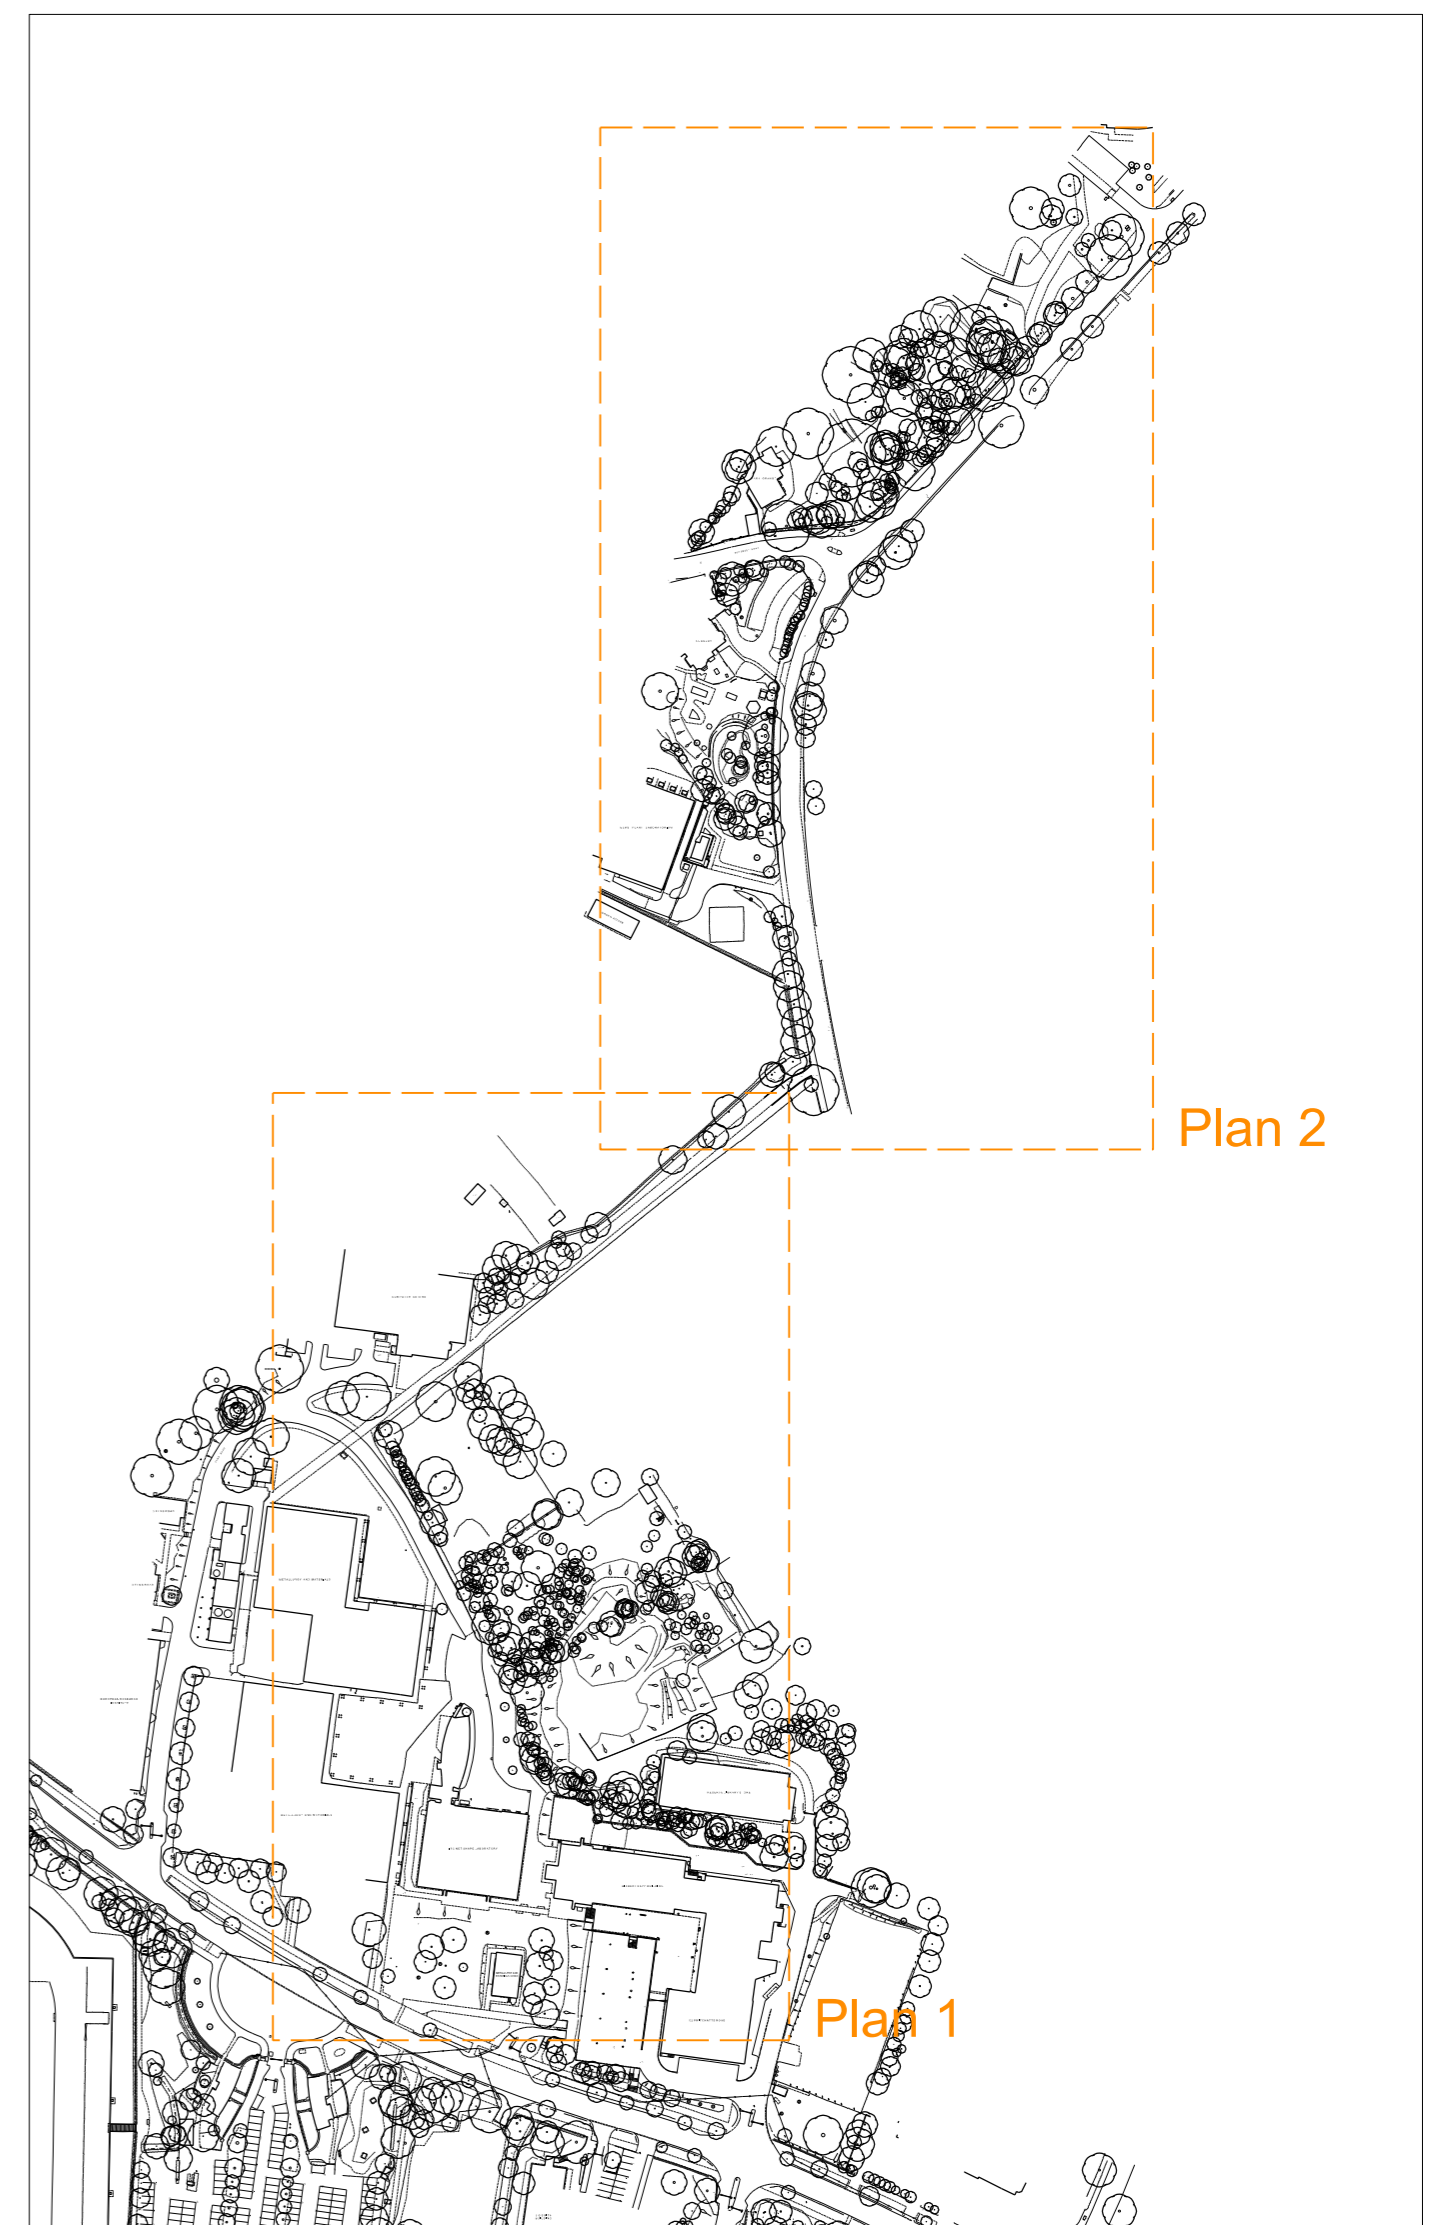

Project 21: Demolitions Block Plan 1 - scale 1:500

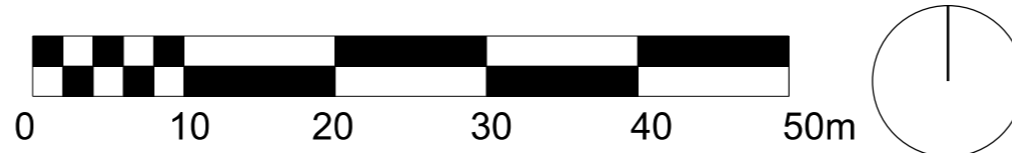

KEY

- Planning Application Site Boundary
- University of Birmingham Land Ownership Boundary
- Trees to be lost (69 trees for all the project 21)
- Existing surface to be removed

Rev	Date	Description	By	Chk	App
A	09.03.2012	PLANNING ISSUE	TF	LP	LP
B	15.03.2012	RE- ISSUED FOR PLANNING	TF	LP	LP

GENERAL NOTES

DO NOT SCALE DRAWINGS. USE FIGURED DIMENSIONS ONLY.  
ALL DIMENSIONS TO BE CHECKED ON SITE DISCREPANCIES TO BE REPORTED IMMEDIATELY TO THE ARCHITECT  
FOR STRUCTURAL DIMENSIONS AND SETTING OUT SEE STRUCTURAL ENGINEERS DRAWINGS

ALL INFORMATION SUBJECT TO STATUTORY APPROVALS BEING OBTAINED  
INFORMATION NOT TO BE USED OTHER THAN AS DEFINED BY THE DRAWING STATUS

Edgbaston Central Campus Development Drawing No. 0504 - A HA- 21 - 102 - B  
Hybrid Planning Application

Project 21: Route to the Vale  
Demolitions, sheet 1/2

9 HENEAGE STREET, SPITALFIELDS, LONDON, E1 5LJ

Scale 1:500 @ A1  
File Name N/A  
Date 01/02/2012



NOTE: DO NOT SCALE DRAWINGS. ALL DIMENSIONS TO BE CHECKED ON SITE. ERRORS TO BE REPORTED IMMEDIATELY TO THE ARCHITECT