


- 4m long, 2m high section of steel security fence removed
- Entire length (54m) of 1.4- 1.6m high wooden fence removed
- Undergrowth cleared (approximate extent shown in colour)
- Section of 0.6-0.8m high masonry wall removed (post retained)
- 5.5m wide opening formed in stone retaining wall and holly hedge
- Road and pavement surface removed at crossing and traffic island
- Modern gate removed
- Surface removed on road and pavement at new signalised crossing
- 6.8m long, 1.2m high section of wooden picket fence removed

- Entire length of 0.9m high picket fence and 1.4m high iron railing around pond removed
- 6m wide opening made in hedge
- 3m long, 1.1m high iron railing removed
- 6.5m long, 0.6m high section of stone wall removed
- 6.5m long section of wooden fence and hedge removed
- New opening, 6.5m long, formed in 1.85m high chain link fence and 1.9m high hedge



Project 21: Demolitions Block Plan 2 - scale 1:500

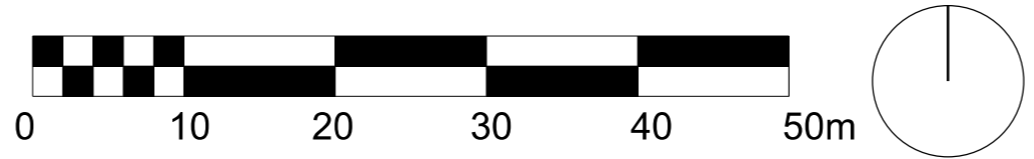

KEY

- Planning Application Site Boundary
- University of Birmingham Land Ownership Boundary
- Trees to be lost (69 trees for all the project 21)
- Existing surface to be removed

Rev	Date	Description	By	Chk	App
A	09.03.2012	PLANNING ISSUE	TF	LP	LP
B	15.03.2012	RE- ISSUED FOR PLANNING	TF	LP	LP

GENERAL NOTES

DO NOT SCALE DRAWINGS. USE FIGURED DIMENSIONS ONLY.
ALL DIMENSIONS TO BE CHECKED ON SITE DISCREPANCIES TO BE REPORTED IMMEDIATELY TO THE ARCHITECT

FOR STRUCTURAL DIMENSIONS AND SETTING OUT SEE STRUCTURAL ENGINEERS DRAWINGS

ALL INFORMATION SUBJECT TO STATUTORY APPROVALS BEING OBTAINED
INFORMATION NOT TO BE USED OTHER THAN AS DEFINED BY THE DRAWING STATUS

Edgbaston Central Campus Development Drawing No. 0504 - A HA- 21 - 103 - B
Hybrid Planning Application

Scale 1:500 @ A1
File Name N/A
Date 01/02/2012

Project 21: Route to the Vale
Demolitions, sheet 2/2
9 HENEAGE STREET, SPITALFIELDS, LONDON, E1 5LJ

NOTE: DO NOT SCALE DRAWINGS. ALL DIMENSIONS TO BE CHECKED ON SITE. ERRORS TO BE REPORTED IMMEDIATELY TO THE ARCHITECT



P:\0504\0504-01\0504-01-103-02.dwg 15/03/2012 11:03:09