



proposed elevation A-A - 1:100 @ A1

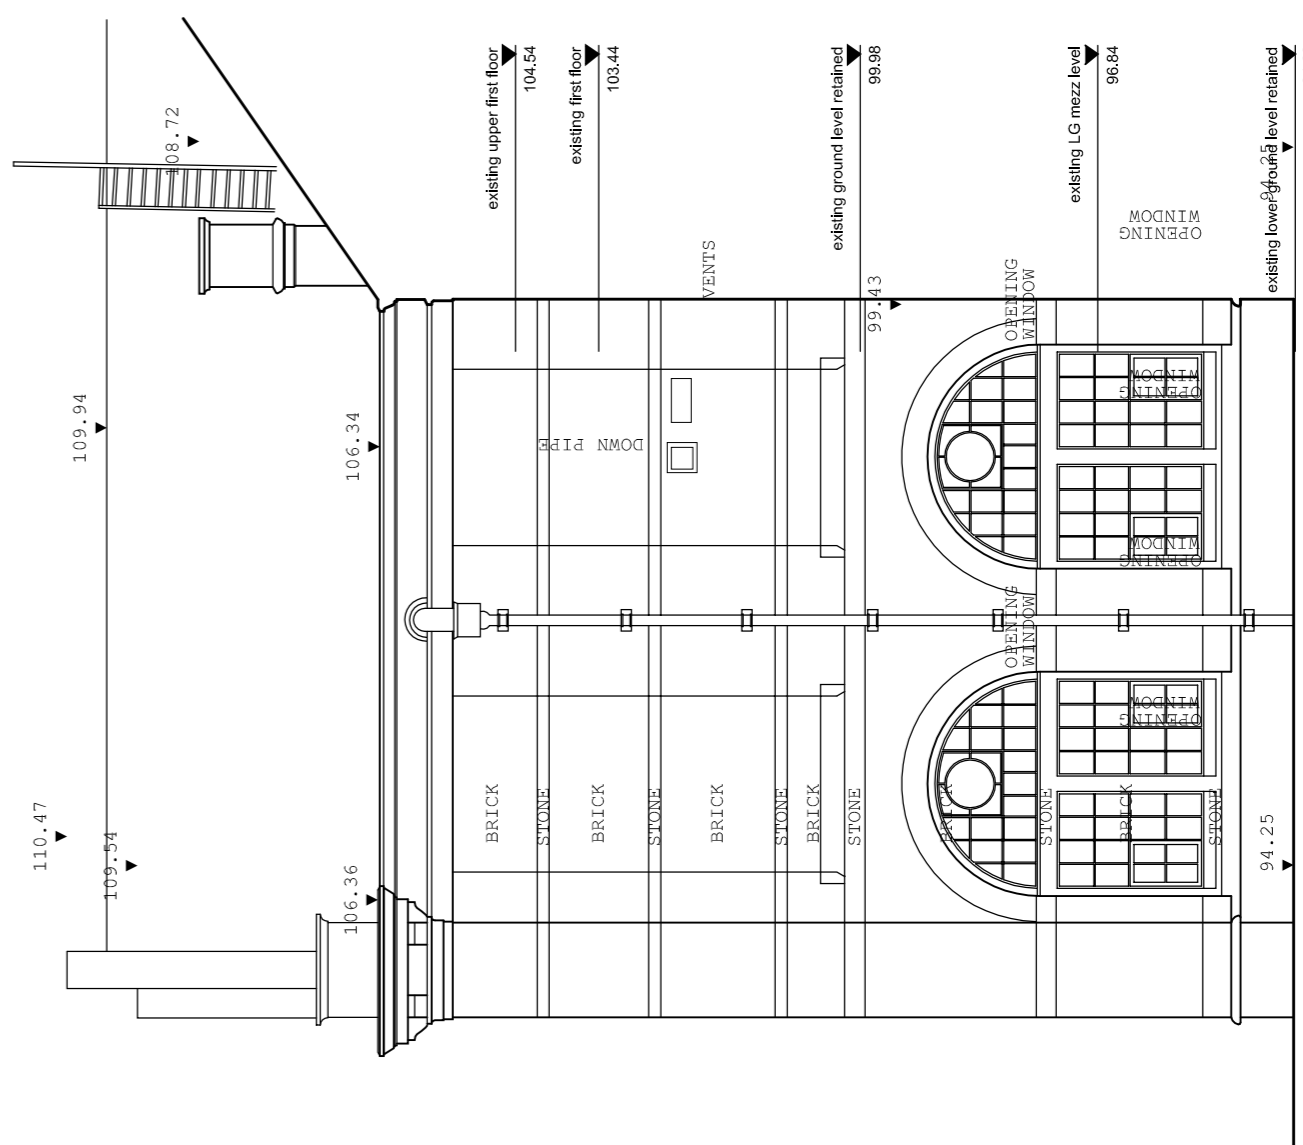

proposed elevation B-B - 1:100 @ A1

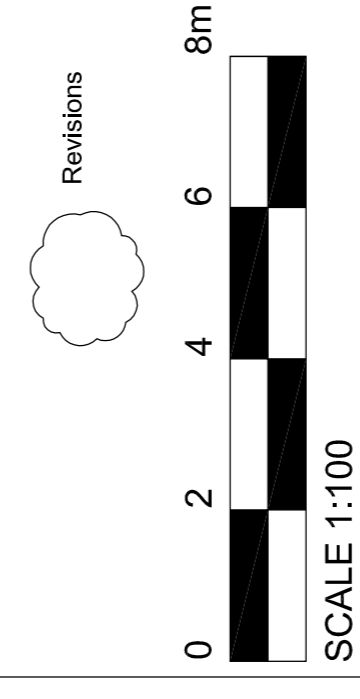

Rev.	Details	By / Chk.	Date
B	title block updated	DLJ/MIL	10.02.12
A	updated to new survey information	DLJ/MIL	08.12.11
/	FIRST ISSUE	-	15/08/11

AssociatedArchitects

1 Sevenson Street Place • The Mailbox • Birmingham • B1 1SE
 T +44 (0)121 233 8800 • F +44 (0)121 200 1564
 mail@associated-architects.co.uk • www.associated-architects.co.uk

Client: **UNIVERSITY OF BIRMINGHAM**

Project: **New Student Services Hub
 Edgbaston Central Campus Development Plan**

Drawing Title: **Existing Elevations**

Scale: 1:100 @ A1

Series: **SURVEY**

This drawing is copyright of Associated Architects LLP. Do not scale from this drawing - Refer to figure dimensions only. Copyright in this drawing is reserved by Associated Architects LLP.

3141 AL (0) 010

