

For landscape proposal refer drawing Fira LA-GA-L-90-09


NOTE:
Kerbs/ borders to the new tarmac surface to match existing.

- Existing trees
- Planning Application Boundary
- Existing retaining wall and steps made good
- New turf
- Existing tarmac surface made good

Site landscaped, pending long- term development

Extent of re- surfaced and re- planted area indicated in grey

- Proposed trees
- New steps in concrete slabs to match existing steps
- New turf
- New tarmac footpath to match existing

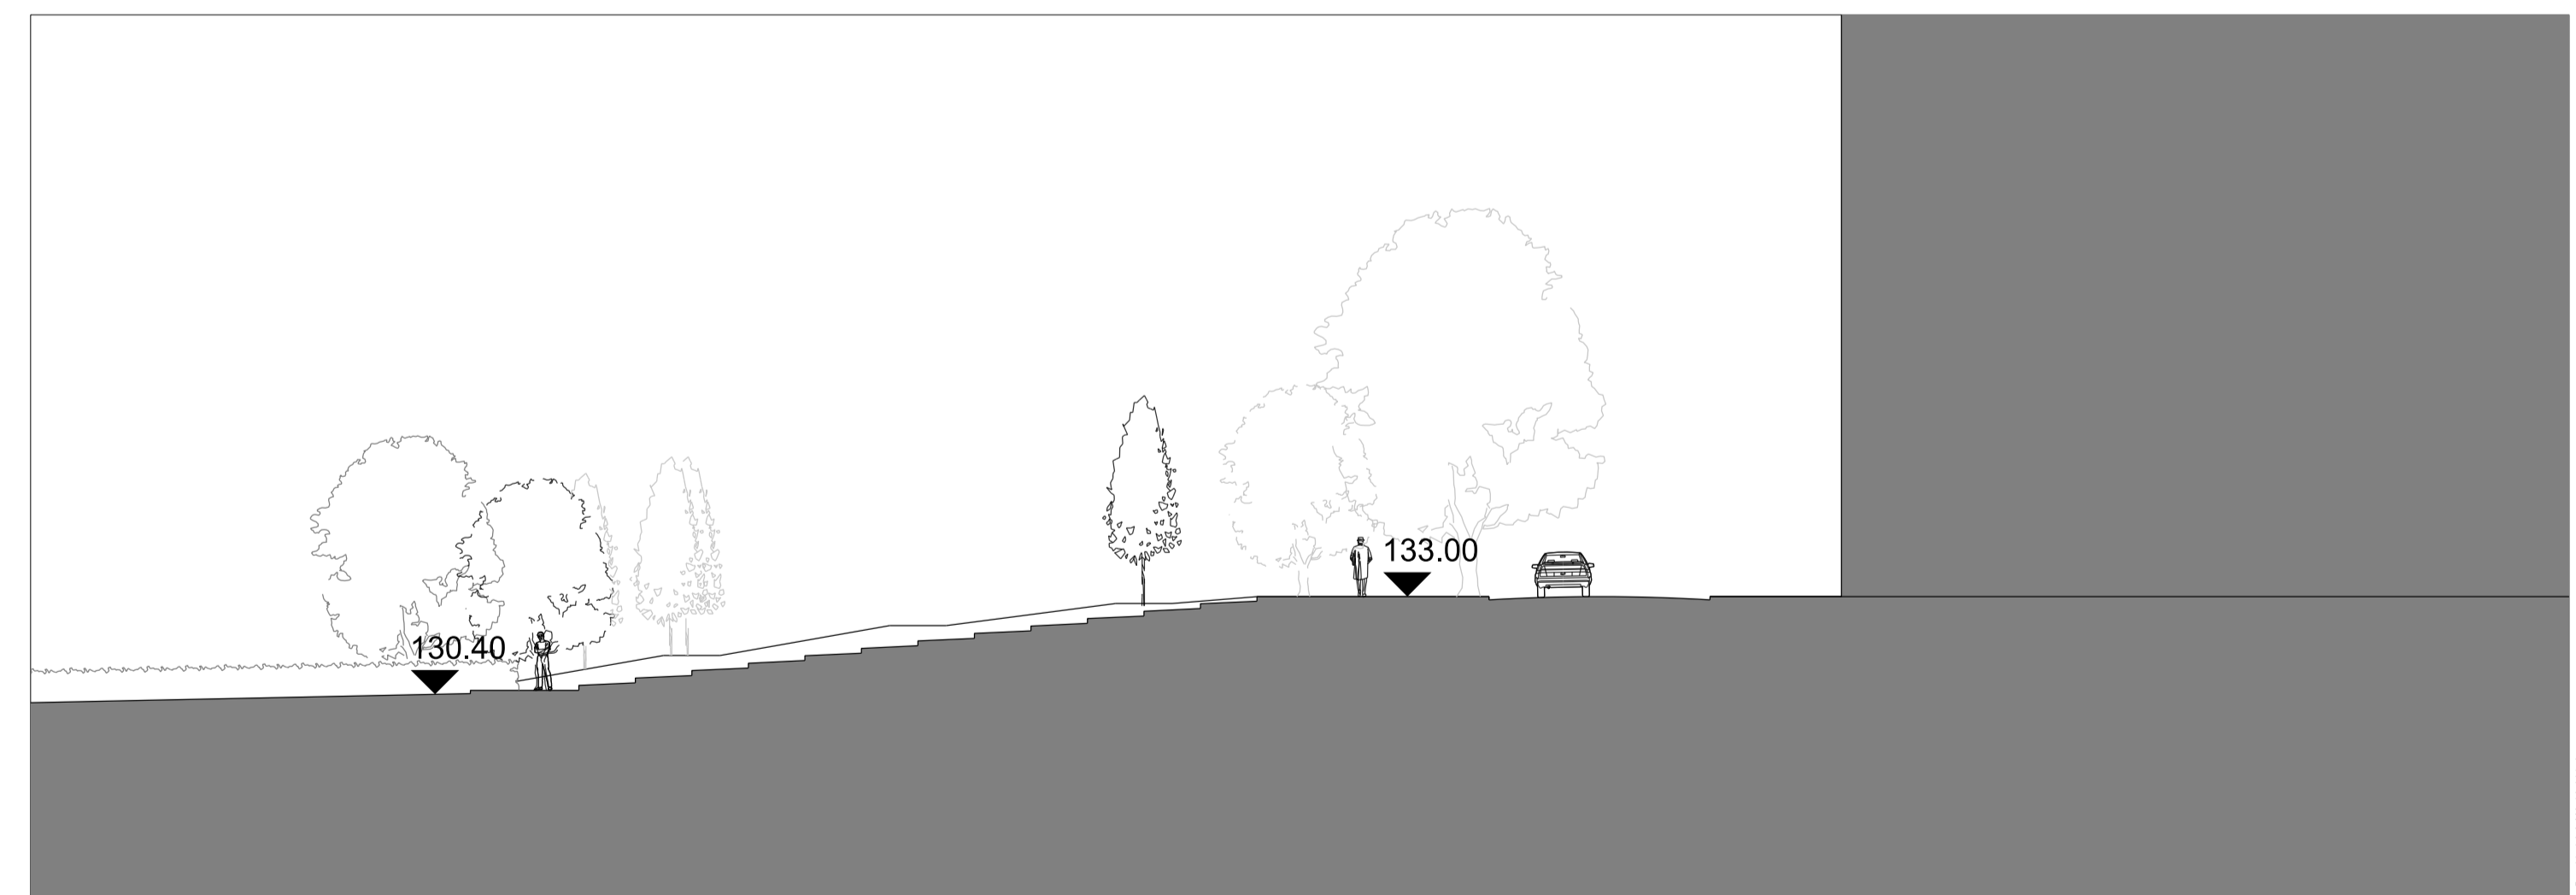

Project 9: Proposed Plan - scale 1:200

Project 9: Section A-A - scale 1:200

Rev	Date	Description	By	Chk	App
-	02.03.2012	PLANNING ISSUE	TF	LP	LP
A	09.03.2012	RE- ISSUED FOR PLANNING	TF	LP	LP

Rev	Date	Description	By	Chk	App

GENERAL NOTES
DO NOT SCALE DRAWINGS. USE FIGURED DIMENSIONS ONLY.
ALL DIMENSIONS TO BE CHECKED ON SITE DISCREPANCIES TO BE REPORTED IMMEDIATELY TO THE ARCHITECT
FOR STRUCTURAL DIMENSIONS AND SETTING OUT SEE STRUCTURAL ENGINEERS DRAWINGS

ALL INFORMATION SUBJECT TO STATUTORY APPROVALS BEING OBTAINED
INFORMATION NOT TO BE USED OTHER THAN AS DEFINED BY THE DRAWING STATUS

Edebaston Central Campus Development Drawing No. N/A - A-HA-09-300-A
Hybrid Planning Application
Project 9: Demolition of Old Gym
Proposed Plan
9 HENEAGE STREET, SPITALFIELDS, LONDON, E1 5LJ

Scale 1:200 @ A1
File Name 0504
Date 01/02/2012



NOTE: DO NOT SCALE DRAWINGS. ALL DIMENSIONS TO BE CHECKED ON SITE. ERRORS TO BE REPORTED IMMEDIATELY TO THE ARCHITECT