










Do not scale this drawing
Landscape Architects to be notified of dis-
crepancies in figured dimensions from site
This drawing is copyright

A Amended to include CC 28.02
addional tree planting
are requested by MJP


For continuation of drawing see LA-GA-L-90-214

-  Application Boundary
-  Existing trees retained
-  Existing Trees Removed
-  Tree Protection Barrier
-  Existing Hedge Removed
-  Existing Hedge Retained
-  Proposed Shrub Planting
-  Proposed Tree Planting
-  Fence refer to Architects drawings for details

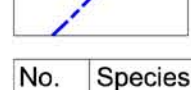
No.	Species	Girth and Height (cm)	Times Transplanted		Classification	Notes
8	Fraxinus excelsior	20 - 25	4x	CS	SM/WRB (900mm)	Full crown matching shape, avenue tree
8	Quercus robur	20 - 25	4x	CS	SM/WRB (900mm)	Avenue matching crown shape/height and clear stem

Note:
Refer to Architects plans for all hardworks and demolition details.
Any areas disturbed during demolition shall be reinstated.

Existing planting to be extended and enhanced with additional planting.

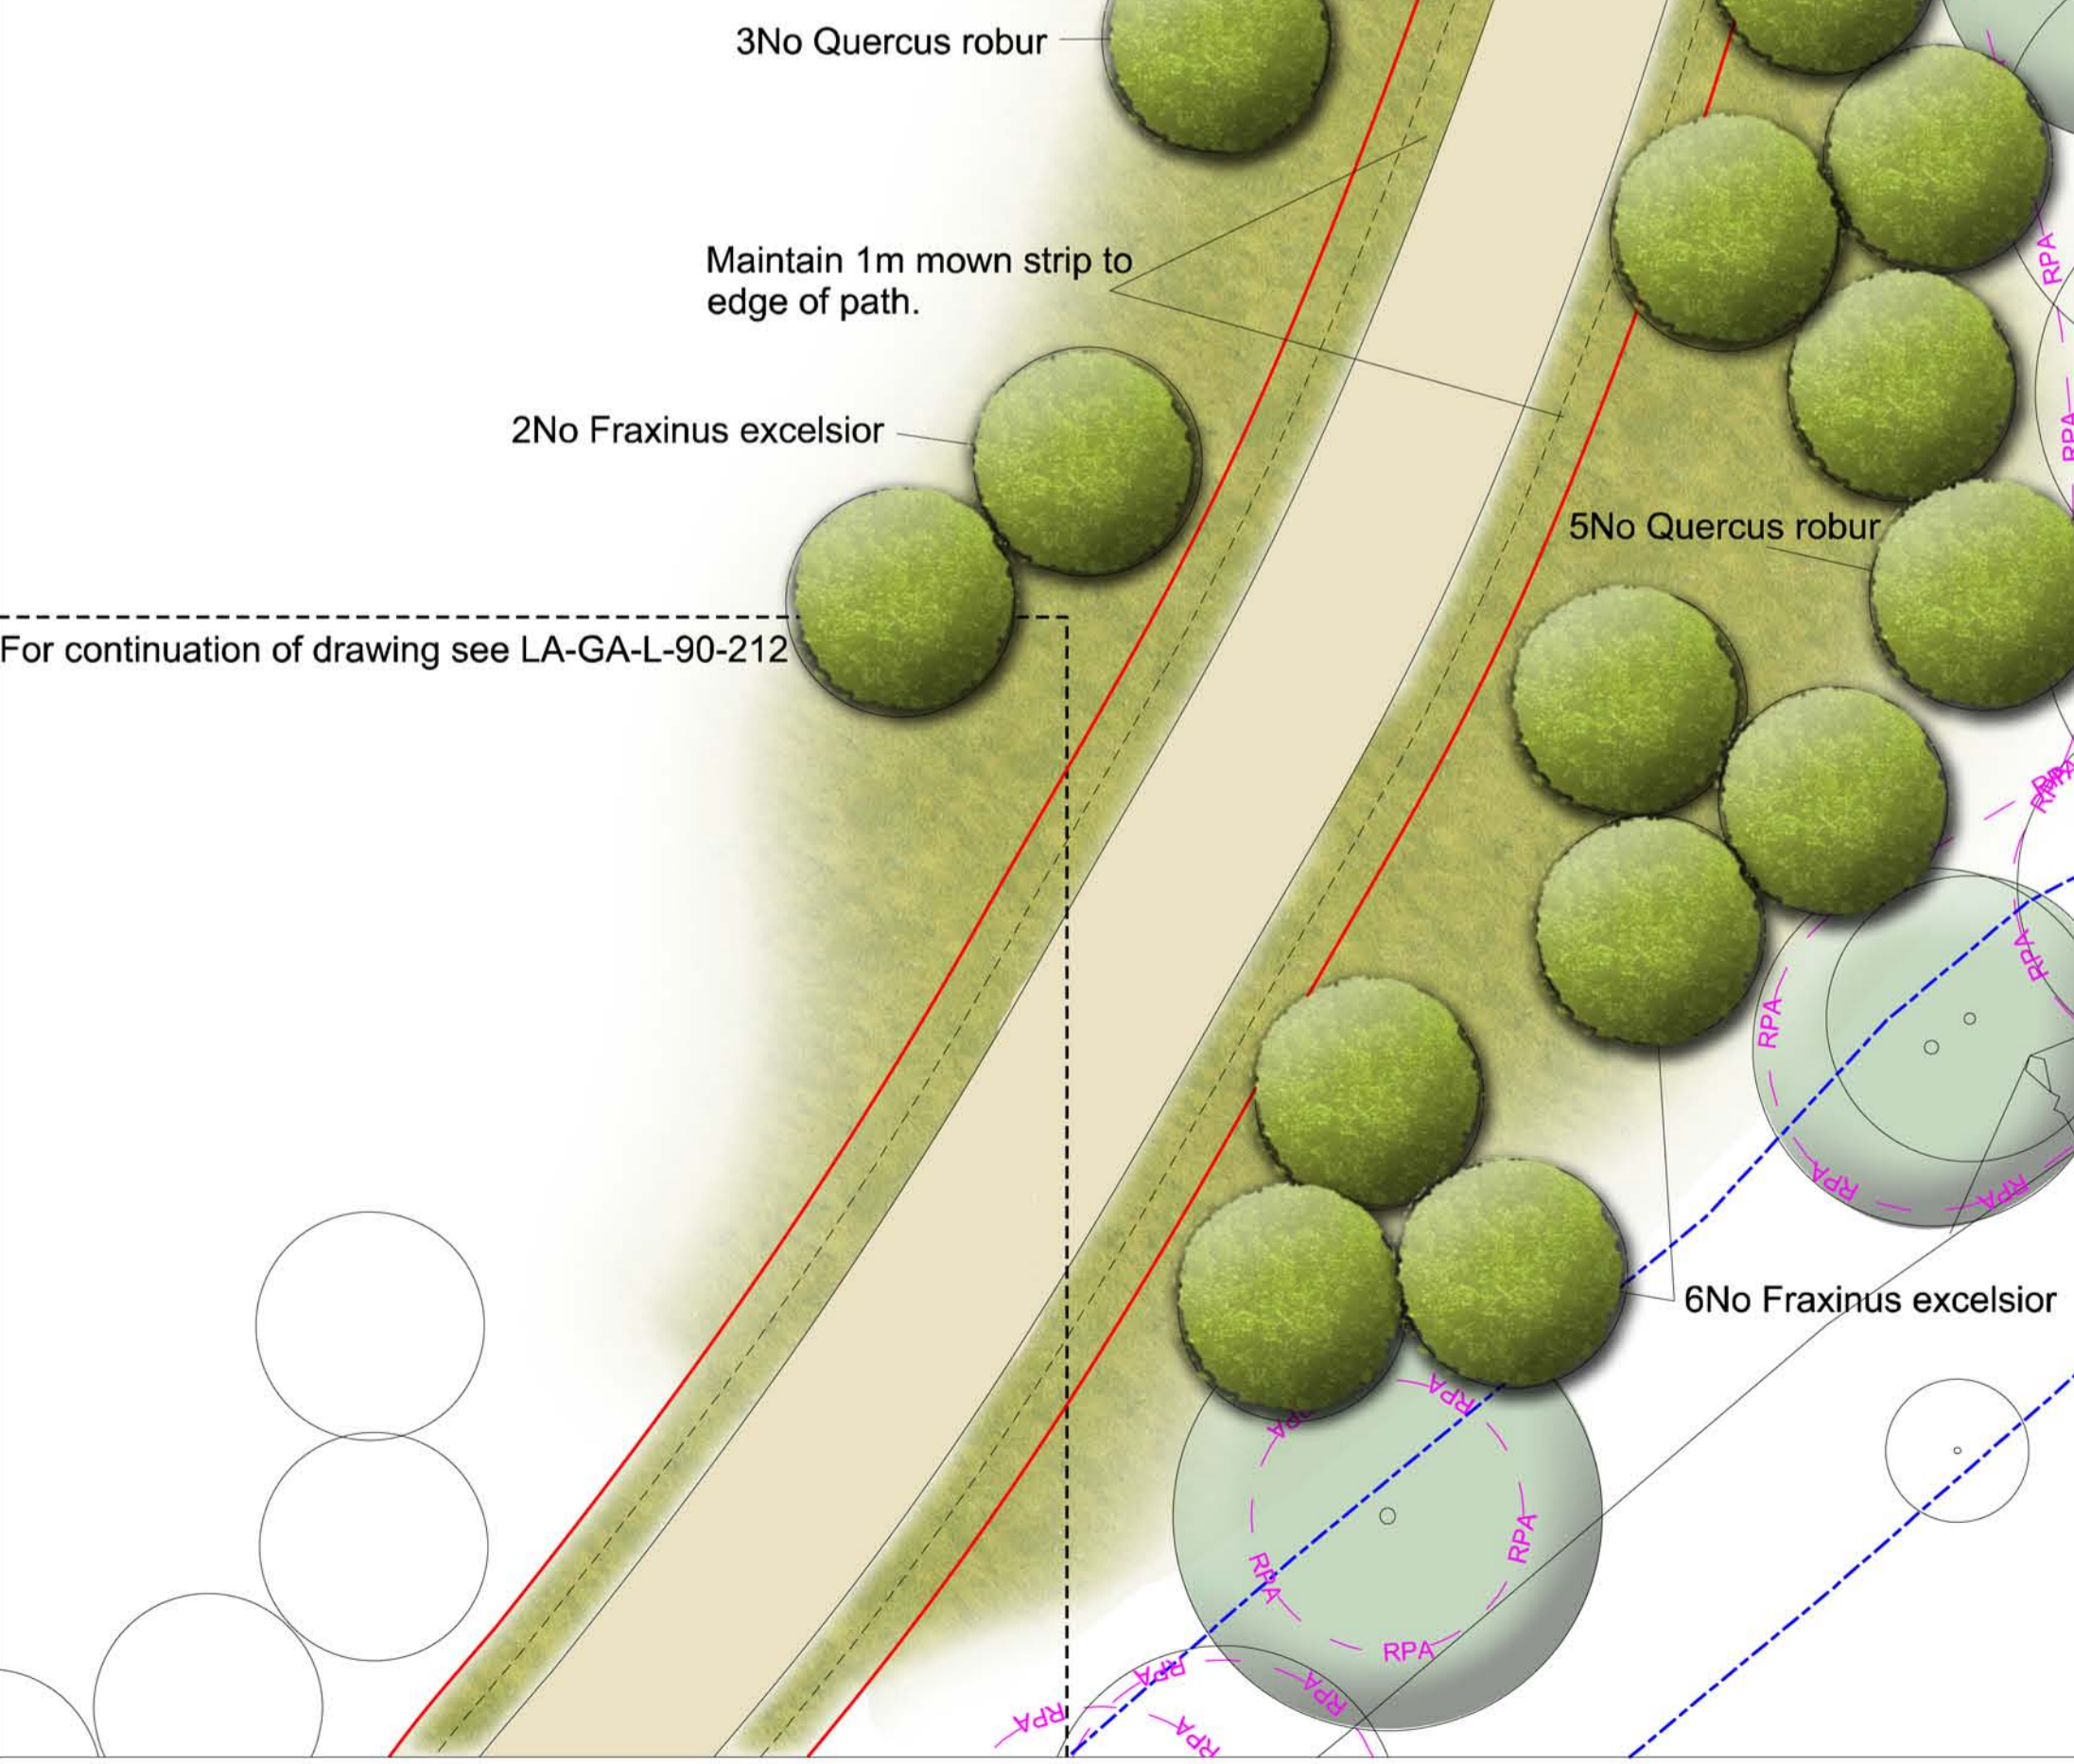

For continuation of drawing see LA-GA-L-90-212

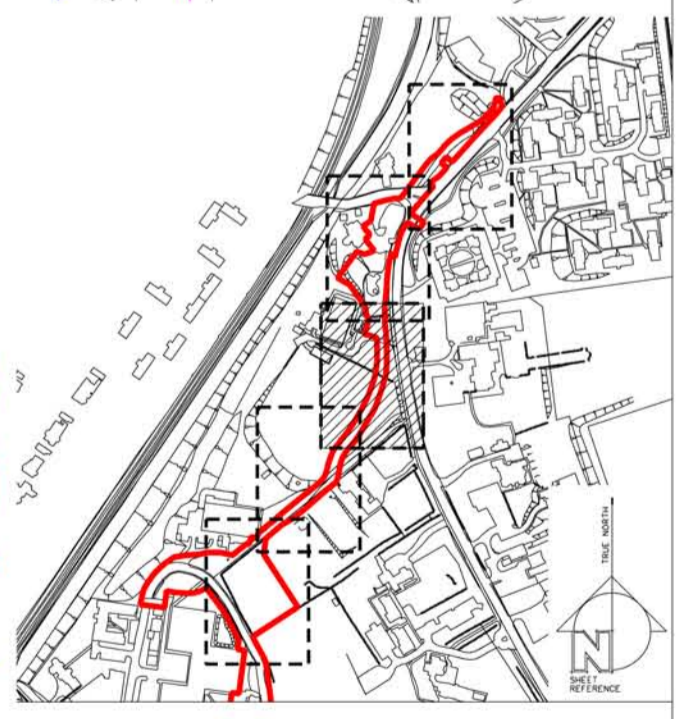

drawing status: Planning

project:
University of Birmingham

job number:
LP1903

drawing title:
Project 21 - Route to the Vale 3

drawing number:
LA-GA-L-90-213

revision	scale	date
A	1:200 @ A2	28.02.12

for information	drawn	auth	date
for construction	CC	RS	23.02.12



The Jewellery Business Centre
95 Spencer Street
BIRMINGHAM, B18 6DA.
Tel: 0121 523 1033
Fax: 0121 523 1034
fira landscape architecture and urban design