north elevation


by revisions


/ 01.03.12 RE Issued for planning

material key:

- O1. red facing brick
 O2. red facing brick staggered coursing
 O3. red facing brick screen hit and miss pattern
 O4. metal framed windows
 O5. metal brise soleil
 O6. full height curtain walling
 O7. glazed doors
 O8. metal doors

- metal framed entrance reveal
 metal cladding
 profiled metal cladding
 metal mesh screen with planting
 fairfaced pre-cast concrete columns
 fairfaced pre-cast concrete roof panels
 metal louvres
 building signage

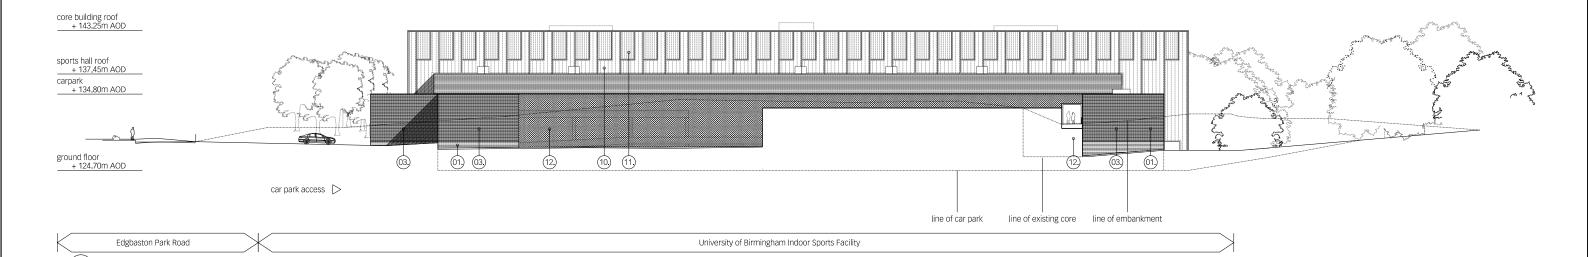

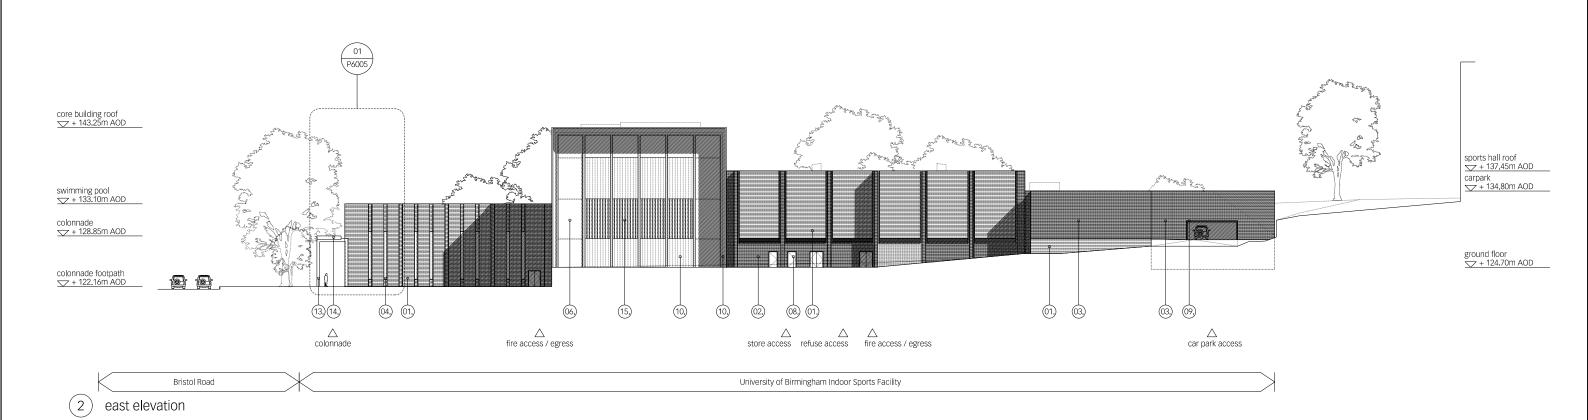



	Indoor Sports Centre	east & north elevation				
	client	scale at A1	scale at A3	drawn	date	
	University of Birmingham	1:250	1:500	RE	01.12	
this drawing is the property of Lifschutz Davidson Sandilands Ltd. No disclosure or copy of it may be made without the written permission of Lifschutz Davidson andilands Ltd. DS Standard Frame V1 - 11.10		job no.	drawing	rev.		
		0755	P1602	/	03.12	