




SECTION C-C'

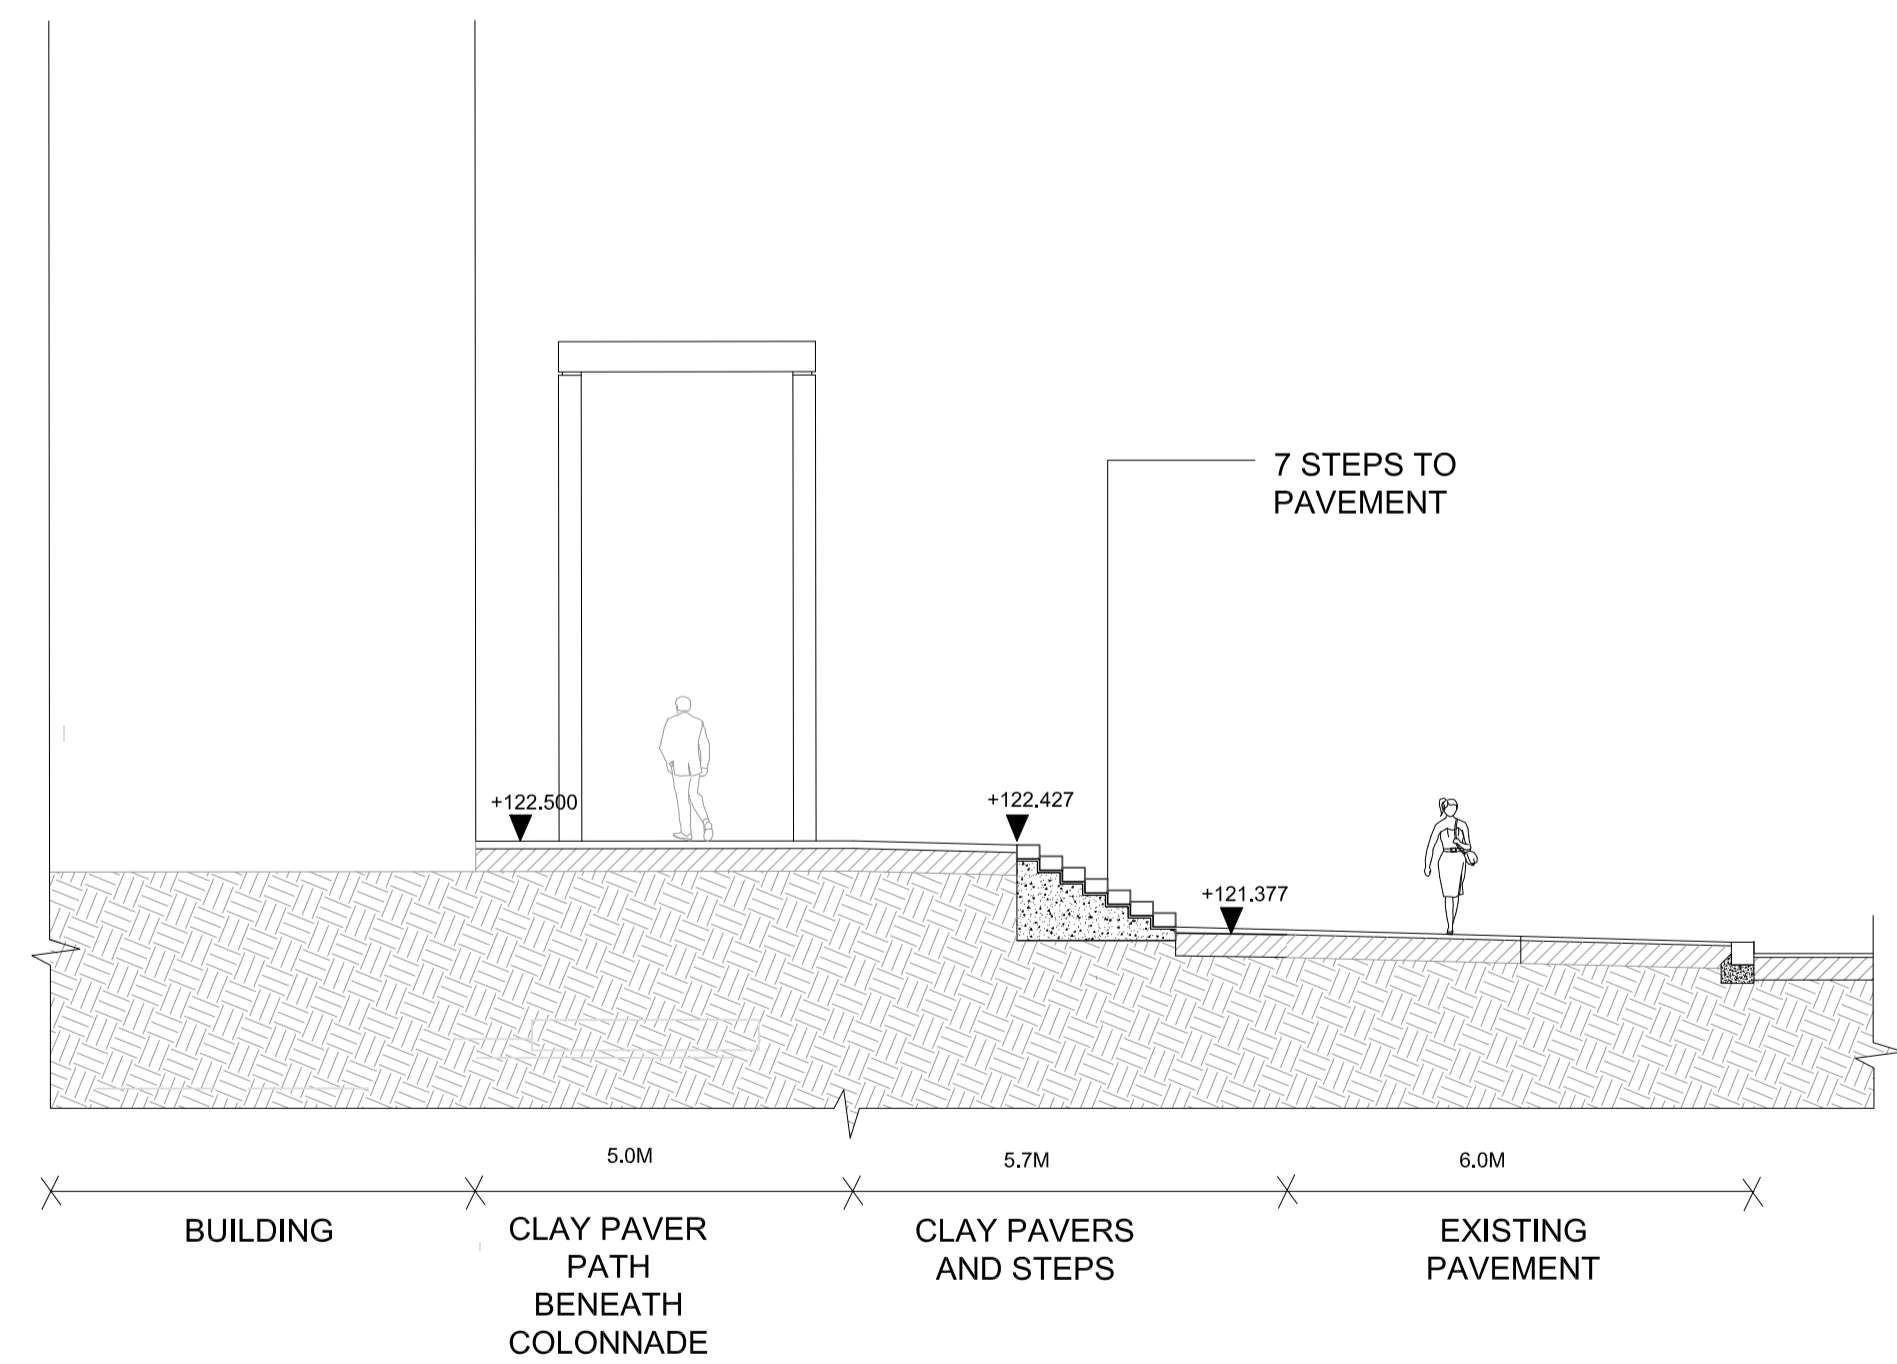

SECTION D-D'

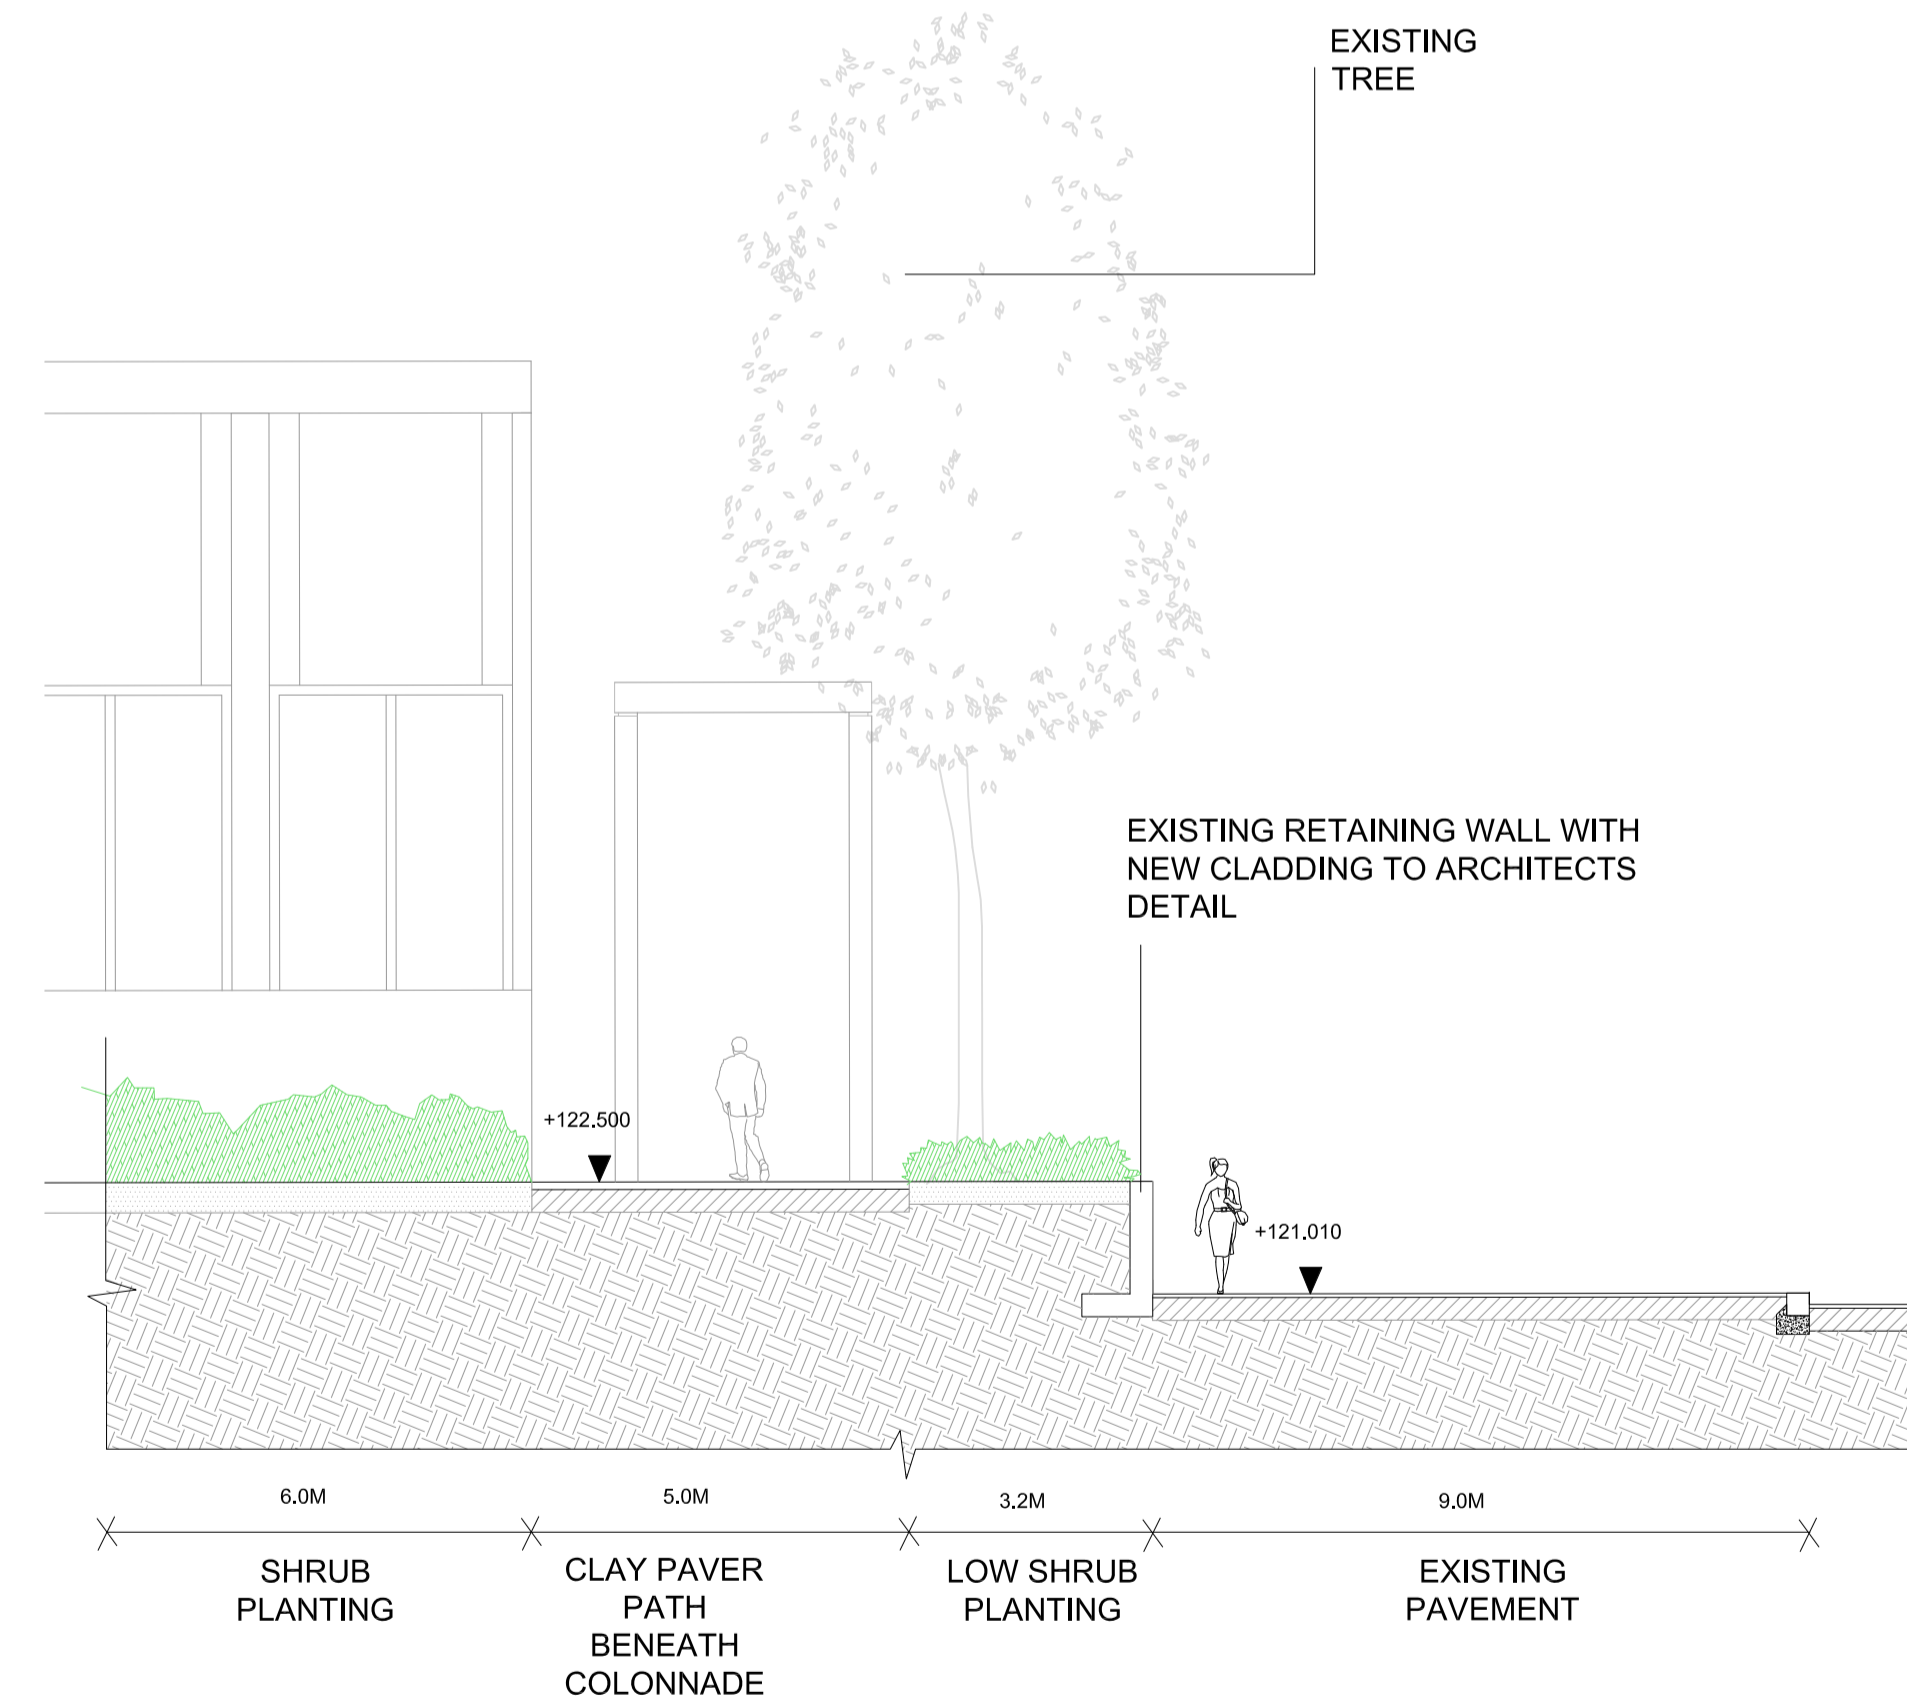

SECTION E-E'

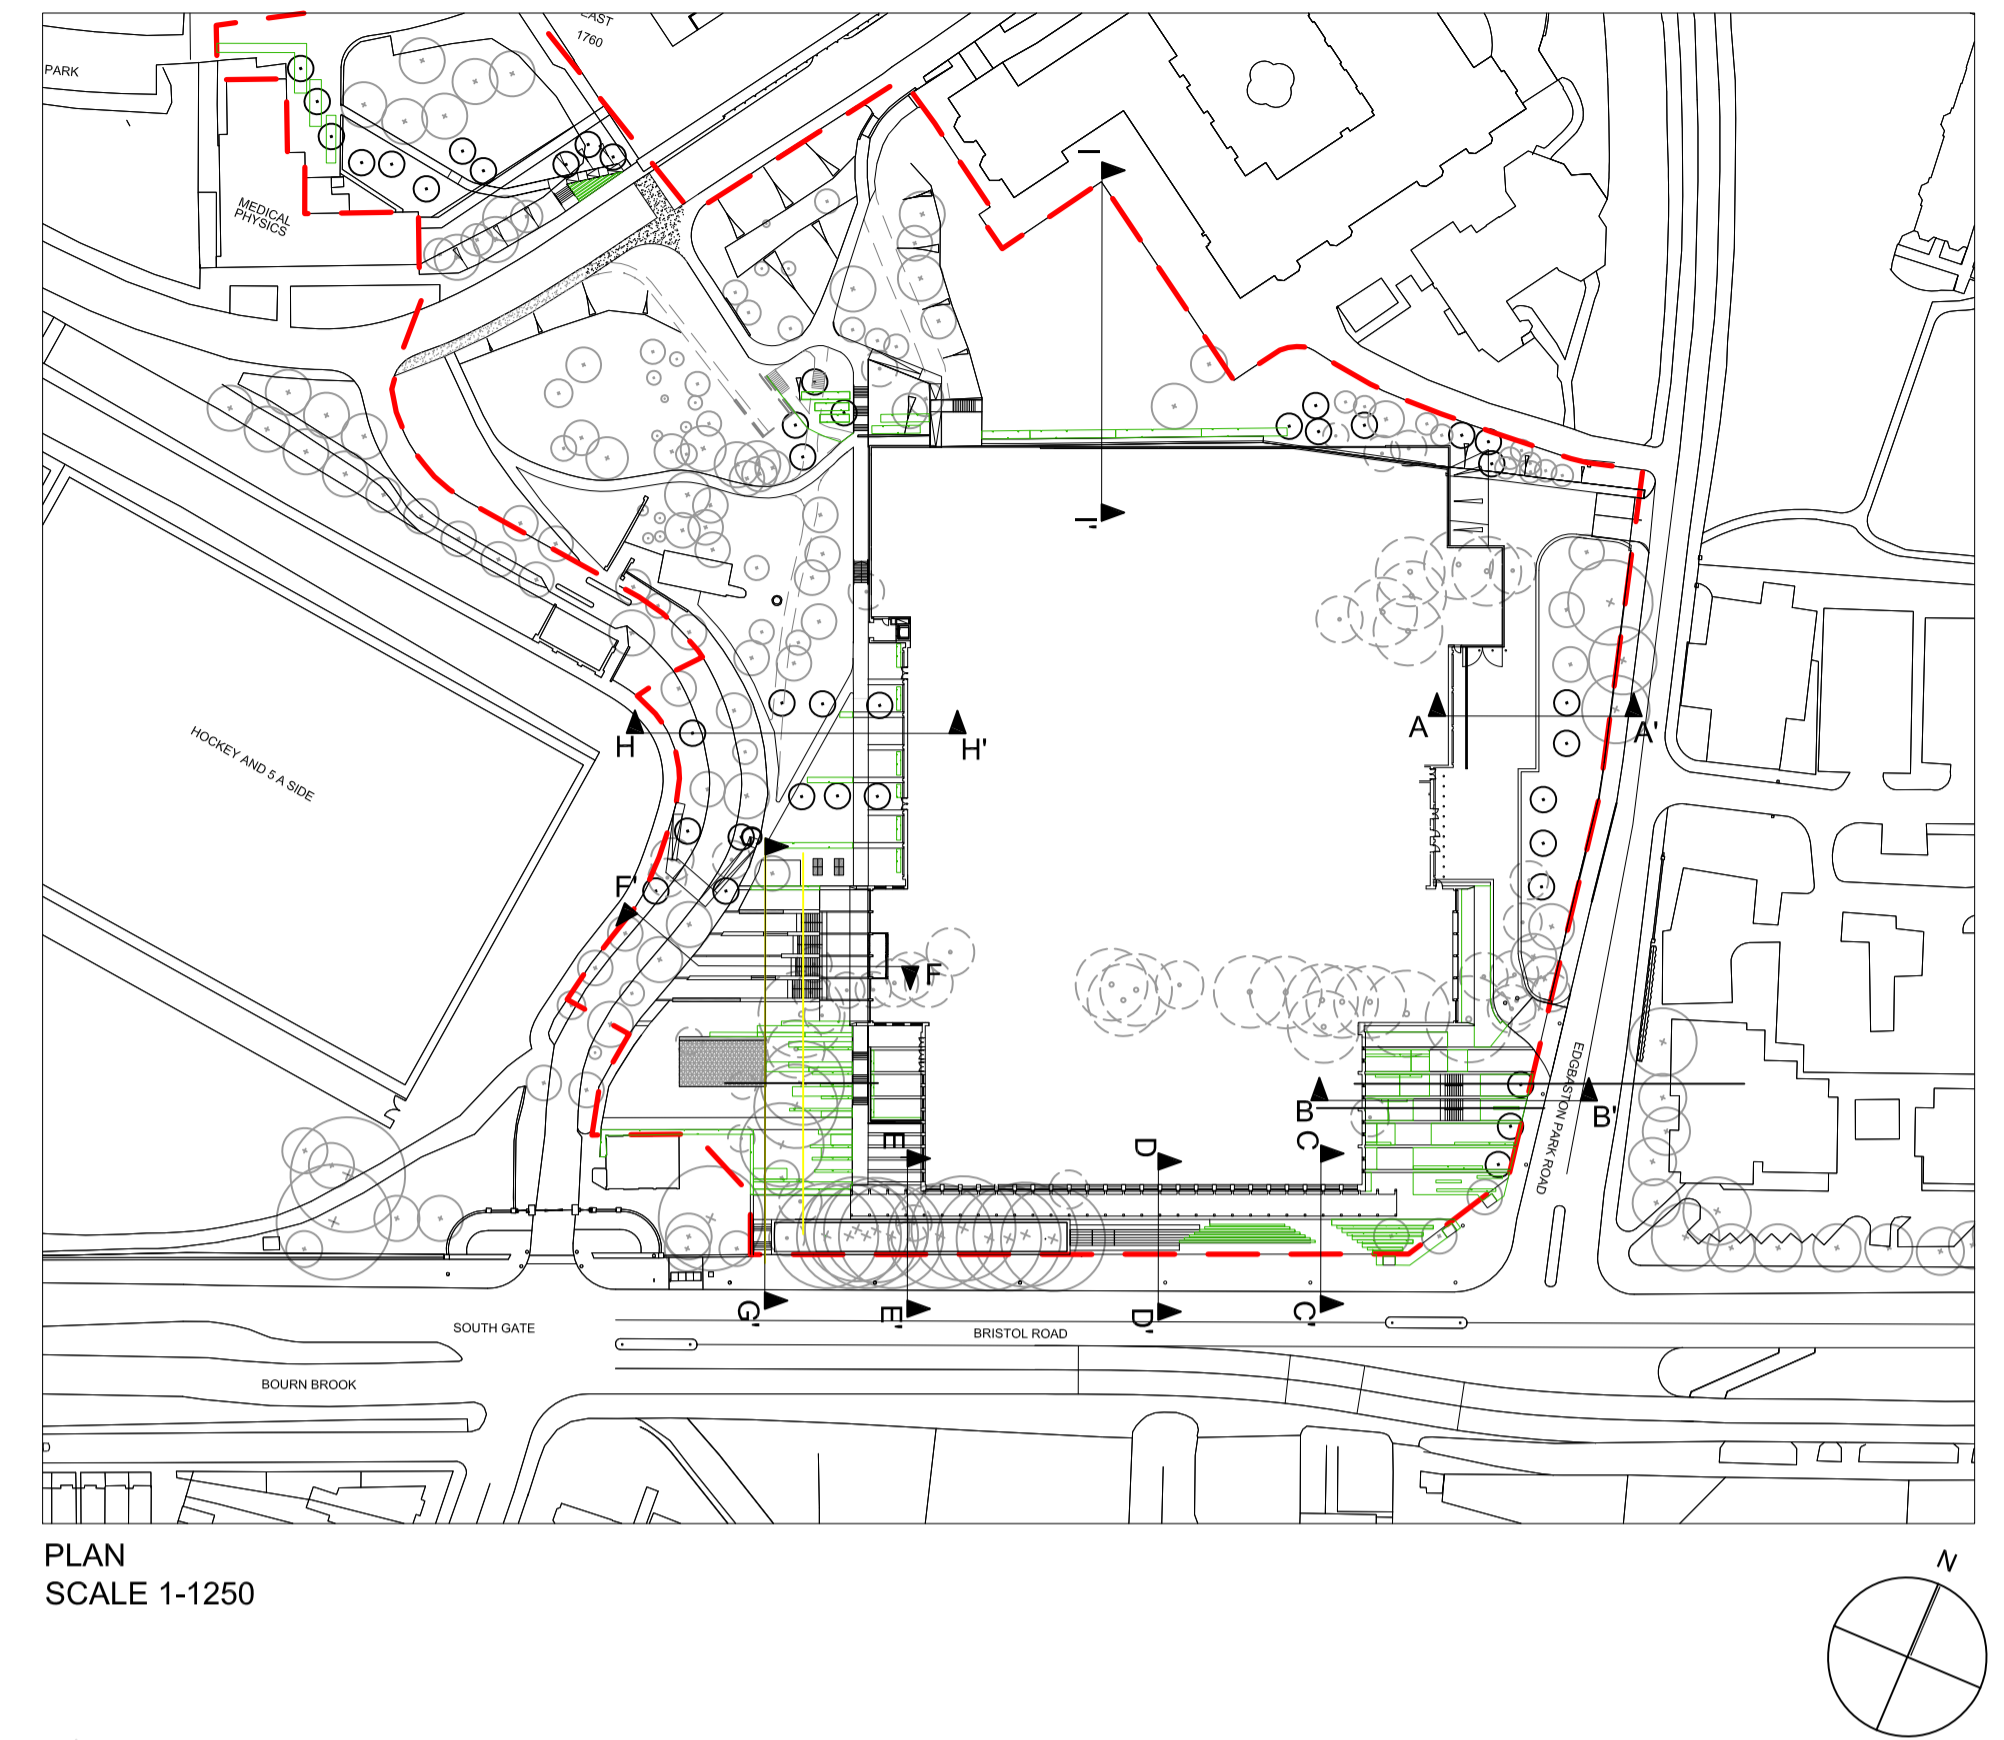

PLAN
SCALE 1-1250

FOR PLANNING

Project UNIVERSITY OF BIRMINGHAM INDOOR SPORTS CENTRE	Drawing Title SECTION C-C' AND D-D' AND SECTION E-E'	Revision	Date		Client: University of Birmingham	Consultant TOWNSHEND Landscape Architects Unit 3A Zetland House London EC2A 4HJ Telephone: 020 7729 9333 Fax: 020 7729 3300 E-Mail: tla@townshenda.com	Project No.	Scale	Approved By	Drawing No. TOWN502(08)7002	Revision
		R00 Planning issue	270112				502	1:100	CE		R01
		R01 Medical Physics label	070312				Date	Drawing Size	Drawn By		
							JAN 12	A1	GH		