

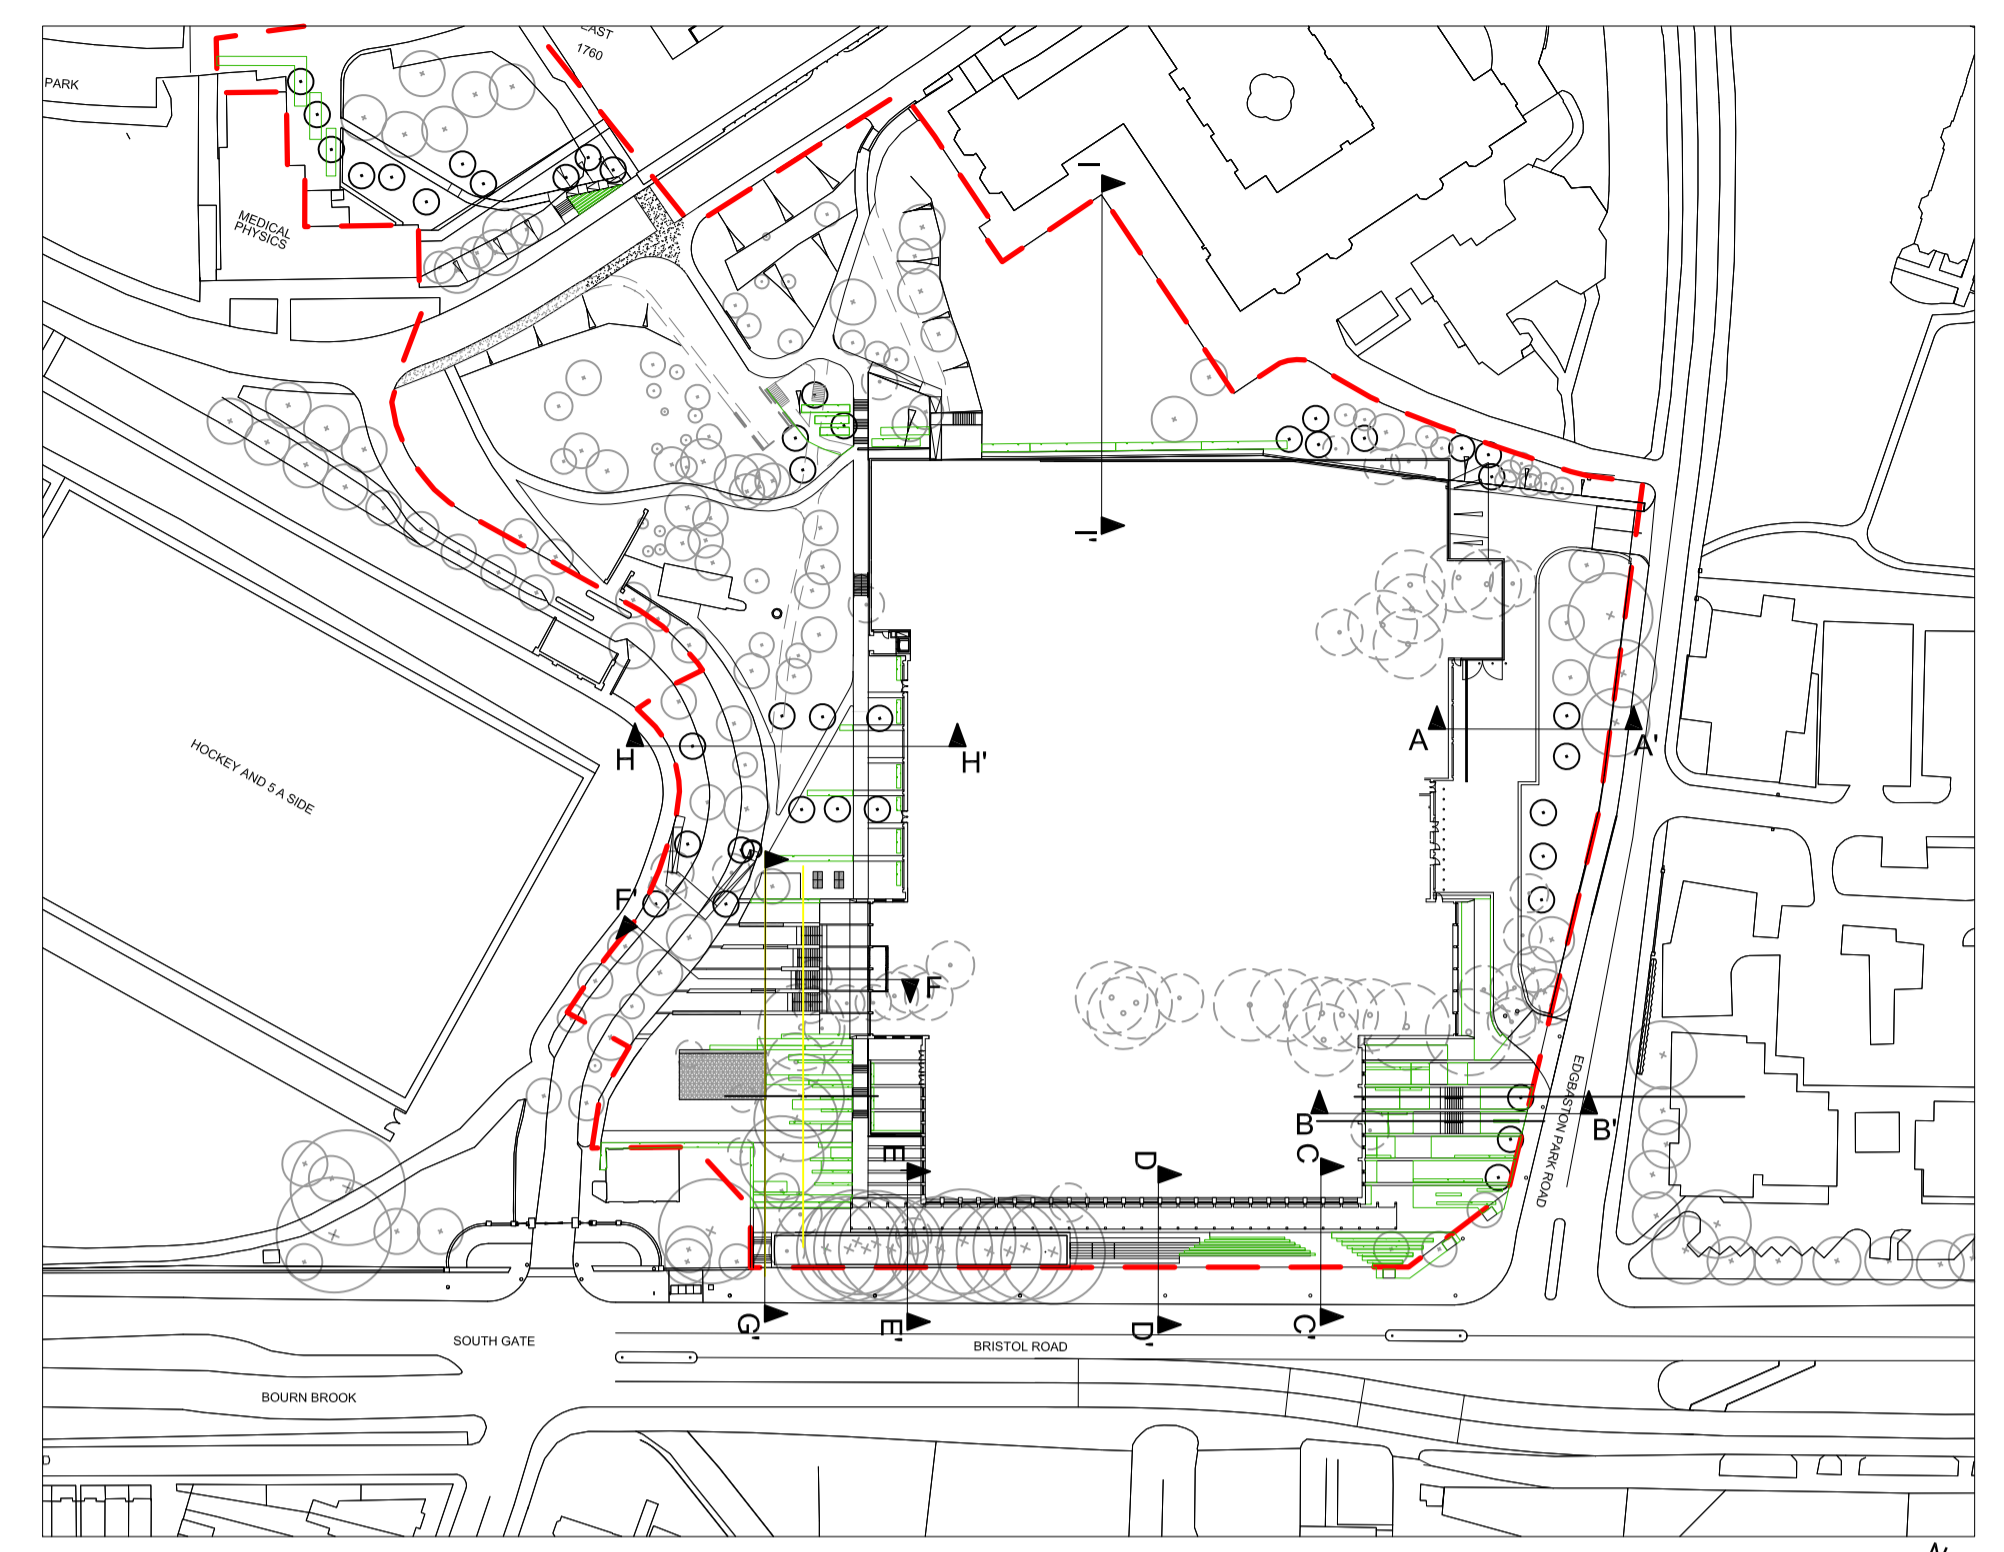


SECTION F-F'

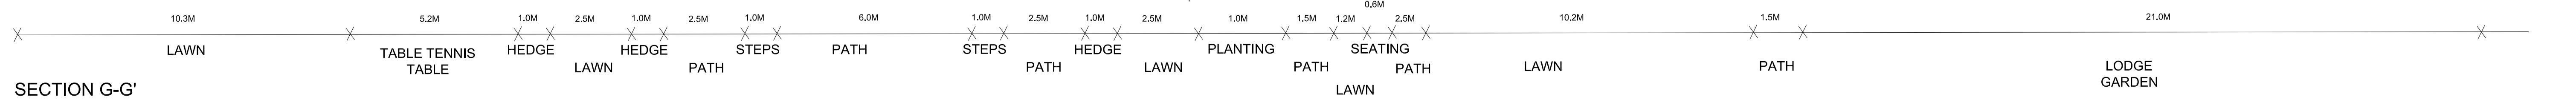

PLAN SCALE 1-1250

FOR PLANNING

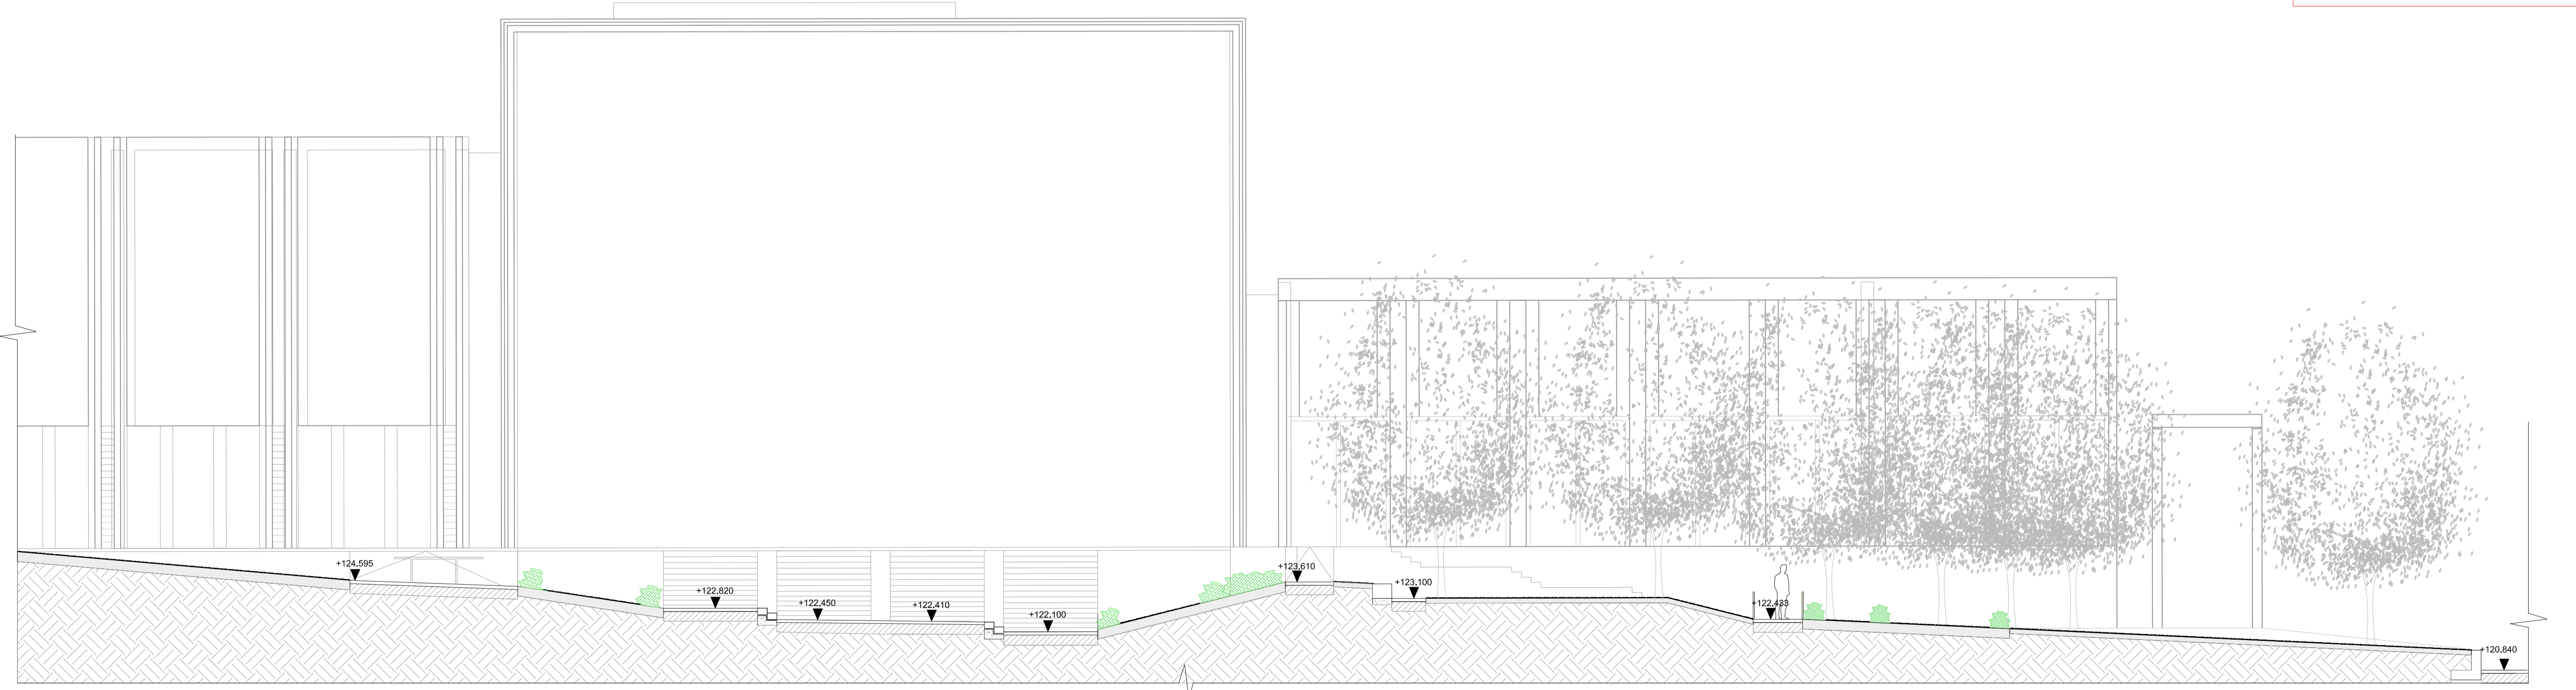

SECTION G-G'

Project UNIVERSITY OF BIRMINGHAM INDOOR SPORTS CENTRE	Drawing Title SECTION F-F' AND G-G'	Revision R00 Planning issue	Date 270112		Client: University of Birmingham	Consultant TOWNSHEND Landscape Architects Unit 3A Zetland House London EC2A 4HJ Telephone: 020 7729 9333 Fax: 020 7729 3300 E-Mail: tla@townshenda.com	Project No. 502	Scale 1:100	Approved By CE	Drawing No. TOWN502(08)7003	Revision R01
		R01 Medical Physics label	070312				Date JAN 12	Drawing Size A1	Drawn By GH		