


- KEY
- PROPOSED 1-3mm BUFF PERMEABLE RESIN BONDED GRAVEL BY ROCBINDA OR EQUAL AND APPROVED
 - PROPOSED ASPHALT TO TRAFFIC ENGINEER'S DETAIL
 - PROPOSED 200mm x 120mm x 65mm DEEP HARLAND CLAY PAVER BY HARDSCAPE OR EQUAL AND APPROVED
 - PROPOSED ASPHALT ON PATHS TO MATCH EXISTING ASPHALT
 - EXISTING ASPHALT
 - PROPOSED HARLAND CLAY PAVER STEPS BY HARDSCAPE OR EQUAL AND APPROVED
 - PROPOSED STAINLESS STEEL HANDRAILS
 - PROPOSED CORDUROY PAVING
 - PROPOSED RAMP WITH STAINLESS STEEL HANDRAIL
 - PROPOSED SILVER GREY GRANITE SETTS BY HARDSCAPE OR EQUAL AND APPROVED
 - PROPOSED TABLE TENNIS TABLES
 - PROPOSED BESPOKE TIMBER BENCHES/WALLS
 - PROPOSED LAWN
 - PROPOSED HEDGE PLANTING
 - PROPOSED LOW HEDGE PLANTING
 - PROPOSED SHRUB PLANTING
 - EXISTING LANDSCAPE TO BE RELEVELLED TO MATCH PROPOSED PATH
 - EXISTING LAWN
 - EXISTING SHRUB PLANTING TO BE MADE GOOD
 - EXISTING TREE
 - PROPOSED TREE
 - TREE TO BE REMOVED
 - EXISTING PATH TO BE REMOVED
 - PLANNING APPLICATION BOUNDARY

FOR PLANNING

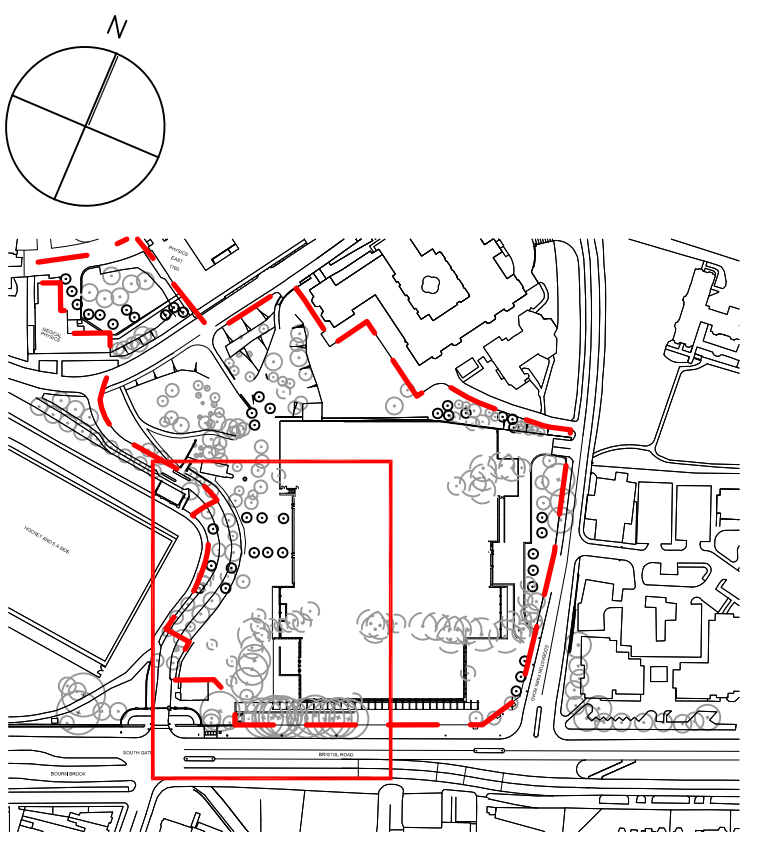

Project UNIVERSITY OF BIRMINGHAM INDOOR SPORTS FACILITY	Drawing Title SURFACE FINISHES PLAN (4 OF 5)	Revision	Date	R05 MEDICAL PHYSICS LABEL	070312	Client Univeristy of Birmingham Address: Estates Office University of Birmingham Edgbaston Birmingham B15 2TT	Consultant TOWNSHEND Landscape Architects Unit 3A Zetland House London EC2A 4HJ Telephone: 020 7729 9333 Fax: 020 7729 3300 E-Mail: info@townshenda.com	Project No. 502	Scale 1:200	Approved By CE	Drawing No. TOWN502(08)5005	Revision R05
		R00 FIRST ISSUE	241111									
		R01 PLAN UPDATED	131211	Dimensions to be verified on site.								
		R02 LAYOUT UPDATED	240112	Fixed dimensions to take preference to those scaled.								
		R03 PLANNING ISSUE	270112	Any areas indicated on this drawing are for guidance only.								
		R04 ROUTE AMENDED	270212	No responsibility is taken for their accuracy.								
								Date NOV 2011	Drawing Size A1	Drawn By GH		