

core building roof

+ 143.25m AOD

Edgbaston Park Road

Edgbaston Park Road

swimning pool

y + 133.10m AOD


plant

pool deck level

y + 122.50m AOD

steps
to main
entrance

University of Birmingham Indoor Sports Facility

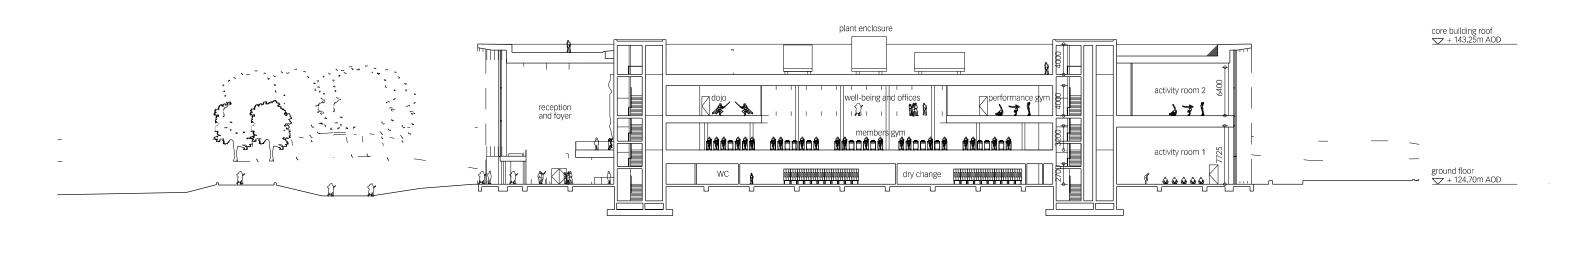

(2) section B-B

section A-A

University Campus

University Campus

by revisions key plan notes architect Lifschutz Davidson Sandilands / 01.03.12 RE Issued for planning project University of Birmingham Indoor Sports Centre client University of Birmingham 1:250 1:500 01.12 0755 P1501 03.12

University of Birmingham Indoor Sports Facility