

Project 10ab: Indicative Plan




Project 10ab: Scale of Green Heart



1 Indicative sketch of view towards Chamberlain Clocktower



2 Indicative sketch of view north through University Square

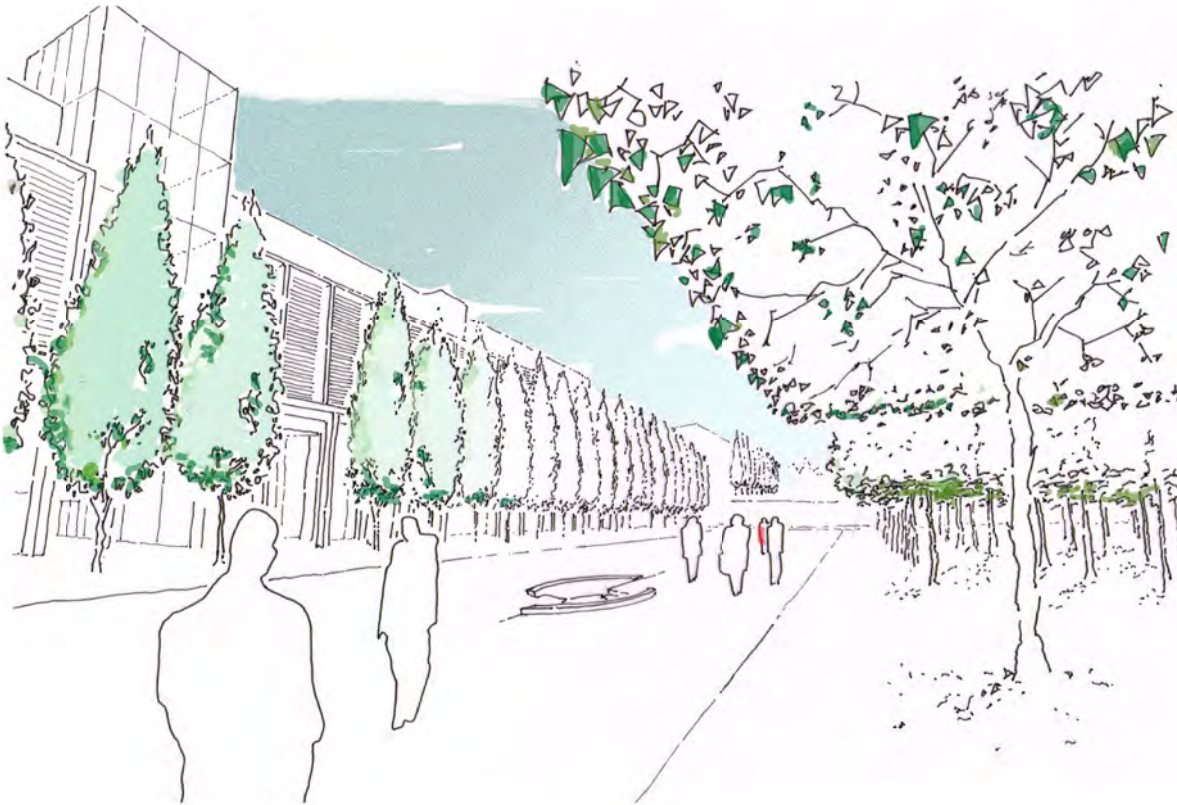


3 Indicative sketch of space in front of library



4 Indicative sketch of ramp in Green Heart



5 Indicative sketch of grove of trees in Green Heart

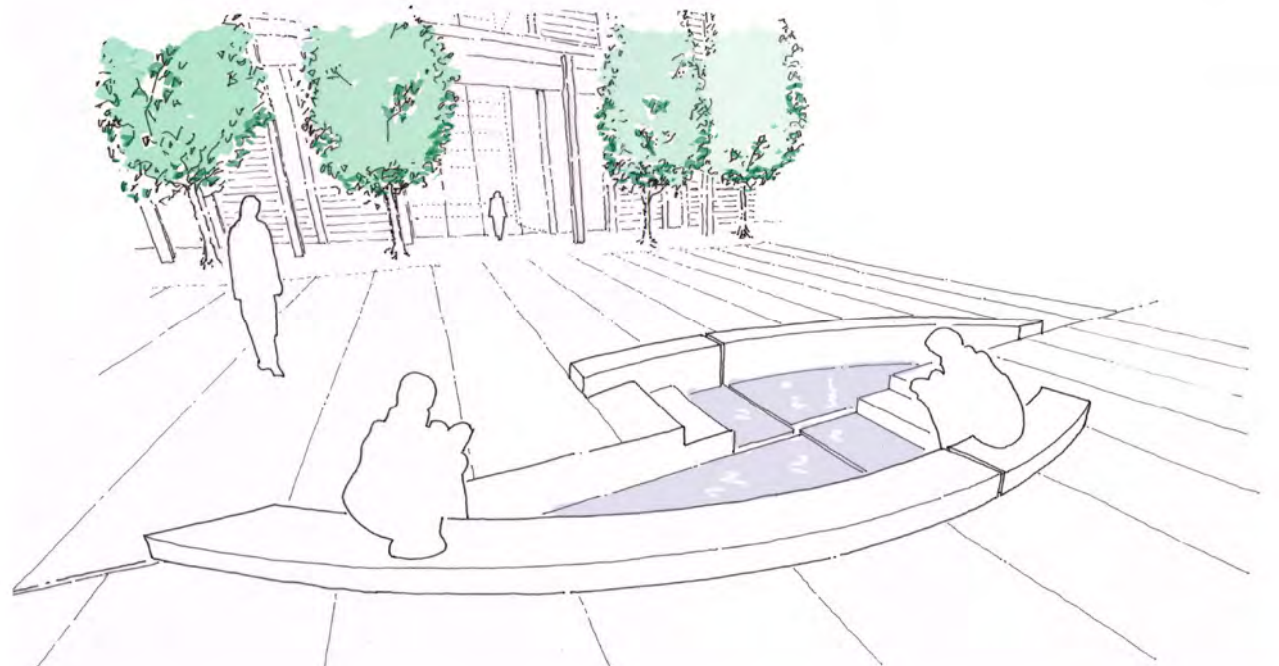

6 Indicative sketch of water feature in Green Heart



7 Indicative sketch of grove of trees in Green Heart



Stockholm - a grove of trees with informal seating



'Wall that Went for a Walk' by Andy Goldsworthy - courtesy of Dick Watson - art and landscape



Bangkok - British Embassy garden - water feature and planting



Millennium Forest - ©Syogo Oizumi/TMF/Dan Pearson Studio - planting to enrich ecology



Orpheus at Boughton - ©Jonathan Lovie - formal grass banks create a sense of place



Broughton Hall - courtesy of Nicola Browne - informal gardens and pavilions



Heveningham Hall - courtesy of Kim Wilkie - grass banks create an amphitheatre



Orpheus at Boughton - courtesy of Kim Wilkie



Broughton Hall - courtesy of Nicola Browne - varied colour, scent and texture

Rev	Date	Description	By	Chk	App
-	02.03.2012	PLANNING ISSUE	TF	LP	LP
A	09.03.2012	RE- ISSUED FOR PLANNING	TF	LP	LP

Rev	Date	Description	By	Chk	App

GENERAL NOTES	
DO NOT SCALE DRAWINGS. USE FIGURED DIMENSIONS ONLY.	
ALL DIMENSIONS TO BE CHECKED ON SITE. DISCREPANCIES TO BE REPORTED IMMEDIATELY TO THE ARCHITECT	
FOR STRUCTURAL DIMENSIONS AND SETTING OUT SEE STRUCTURAL ENGINEERS DRAWINGS	
ALL INFORMATION SUBJECT TO STATUTORY APPROVALS BEING OBTAINED	
INFORMATION NOT TO BE USED OTHER THAN AS DEFINED BY THE DRAWING STATUS	

Edgbaston Central Campus Development

Hybrid Planning Application

Project 10ab: 'Green Heart' Landscaping

Indicative Design

9 HENEAGE STREET, SPITALFIELDS, LONDON, E1 5LJ

NOTE: DO NOT SCALE DRAWINGS. ALL DIMENSIONS TO BE CHECKED ON SITE. ERRORS TO BE REPORTED IMMEDIATELY TO THE ARCHITECT

Drawing No. 0504 - A HA10ab 301 A

Scale NTS @ A1

File Name N/A

Date 01/02/2012

MJP

ARCHITECTS