




View 1



View 2

VIEWS KEY

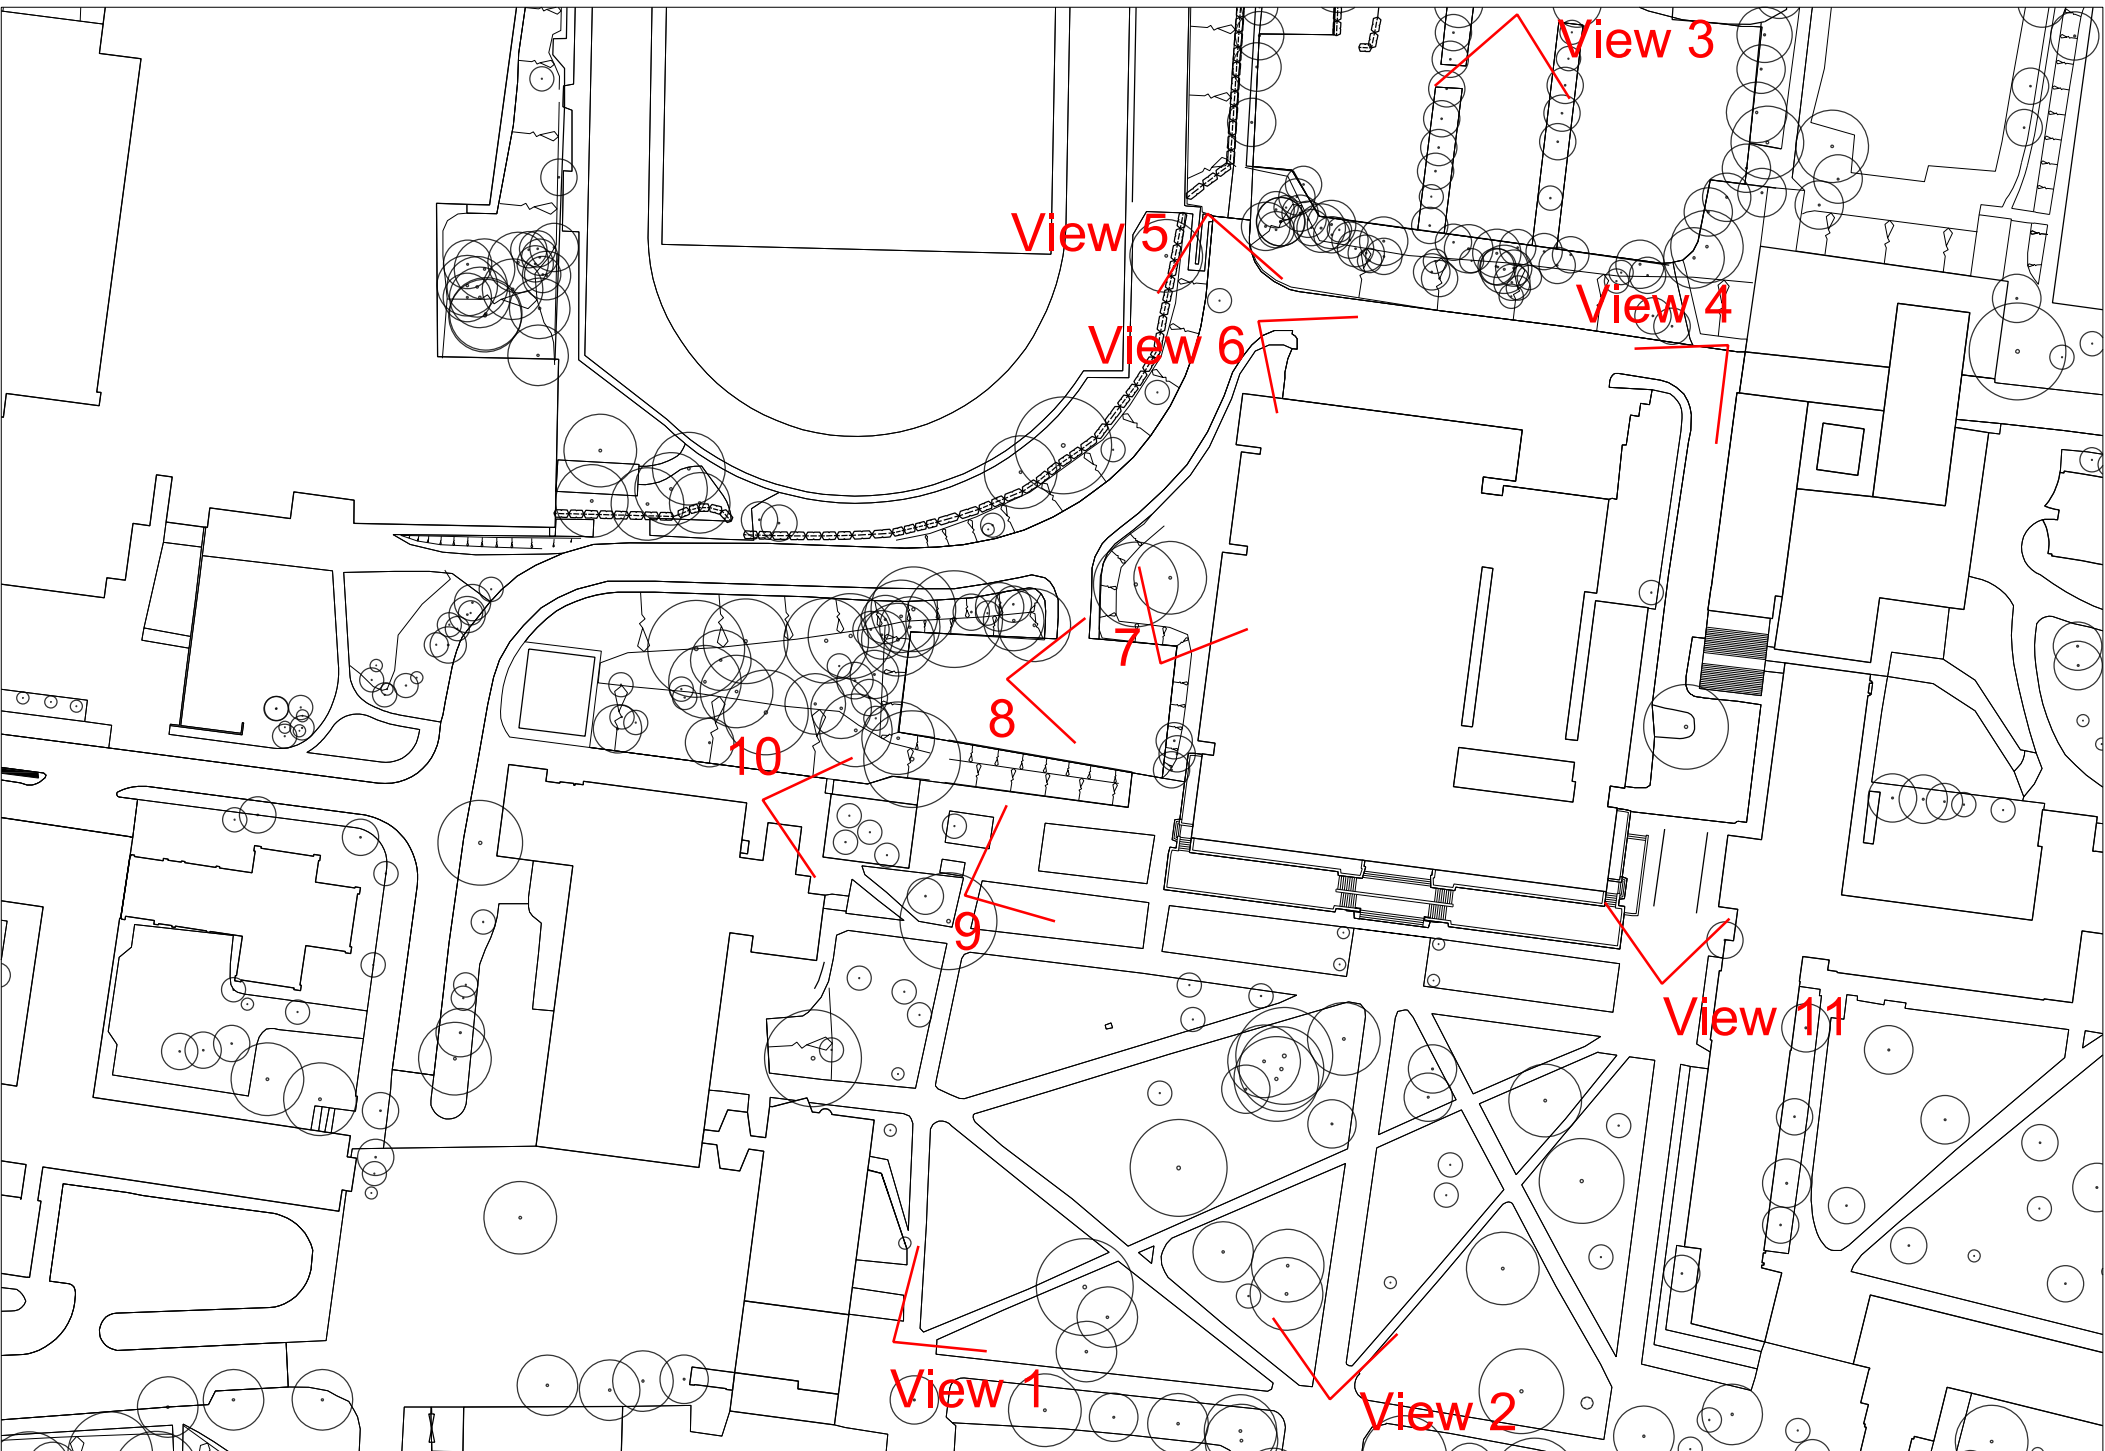

View 3



View 4



View 5



View 6



View 7



View 8



View 9



View 10 - Brick Store



View 11

Project 11ab: Photographs of existing

Rev	Date	Description	By	Chk	App
-	02.03.2012	PLANNING ISSUE	TF	LP	LP
A	09.03.2012	RE- ISSUED FOR PLANNING	TF	LP	LP

Rev	Date	Description	By	Chk	App

GENERAL NOTES	
DO NOT SCALE DRAWINGS. USE FIGURED DIMENSIONS ONLY.	
ALL DIMENSIONS TO BE CHECKED ON SITE. DISCREPANCIES TO BE REPORTED IMMEDIATELY TO THE ARCHITECT	
FOR STRUCTURAL DIMENSIONS AND SETTING OUT SEE STRUCTURAL ENGINEERS DRAWINGS	
ALL INFORMATION SUBJECT TO STATUTORY APPROVALS BEING OBTAINED	
INFORMATION NOT TO BE USED OTHER THAN AS DEFINED BY THE DRAWING STATUS	

Edgbaston Central Campus Development	Drawing No. 0504 - A HA11ab 101A
Hybrid Planning Application	Scale NTS @ A1
Project 11ab: Demolition of Existing Library and Old Brick Store - Existing	File Name N/A
	Date 06/02/2012
9 HENEAGE STREET, SPITALFIELDS, LONDON, E1 5LJ	
NOTE: DO NOT SCALE DRAWINGS. ALL DIMENSIONS TO BE CHECKED ON SITE. ERRORS TO BE REPORTED IMMEDIATELY TO THE ARCHITECT	

