


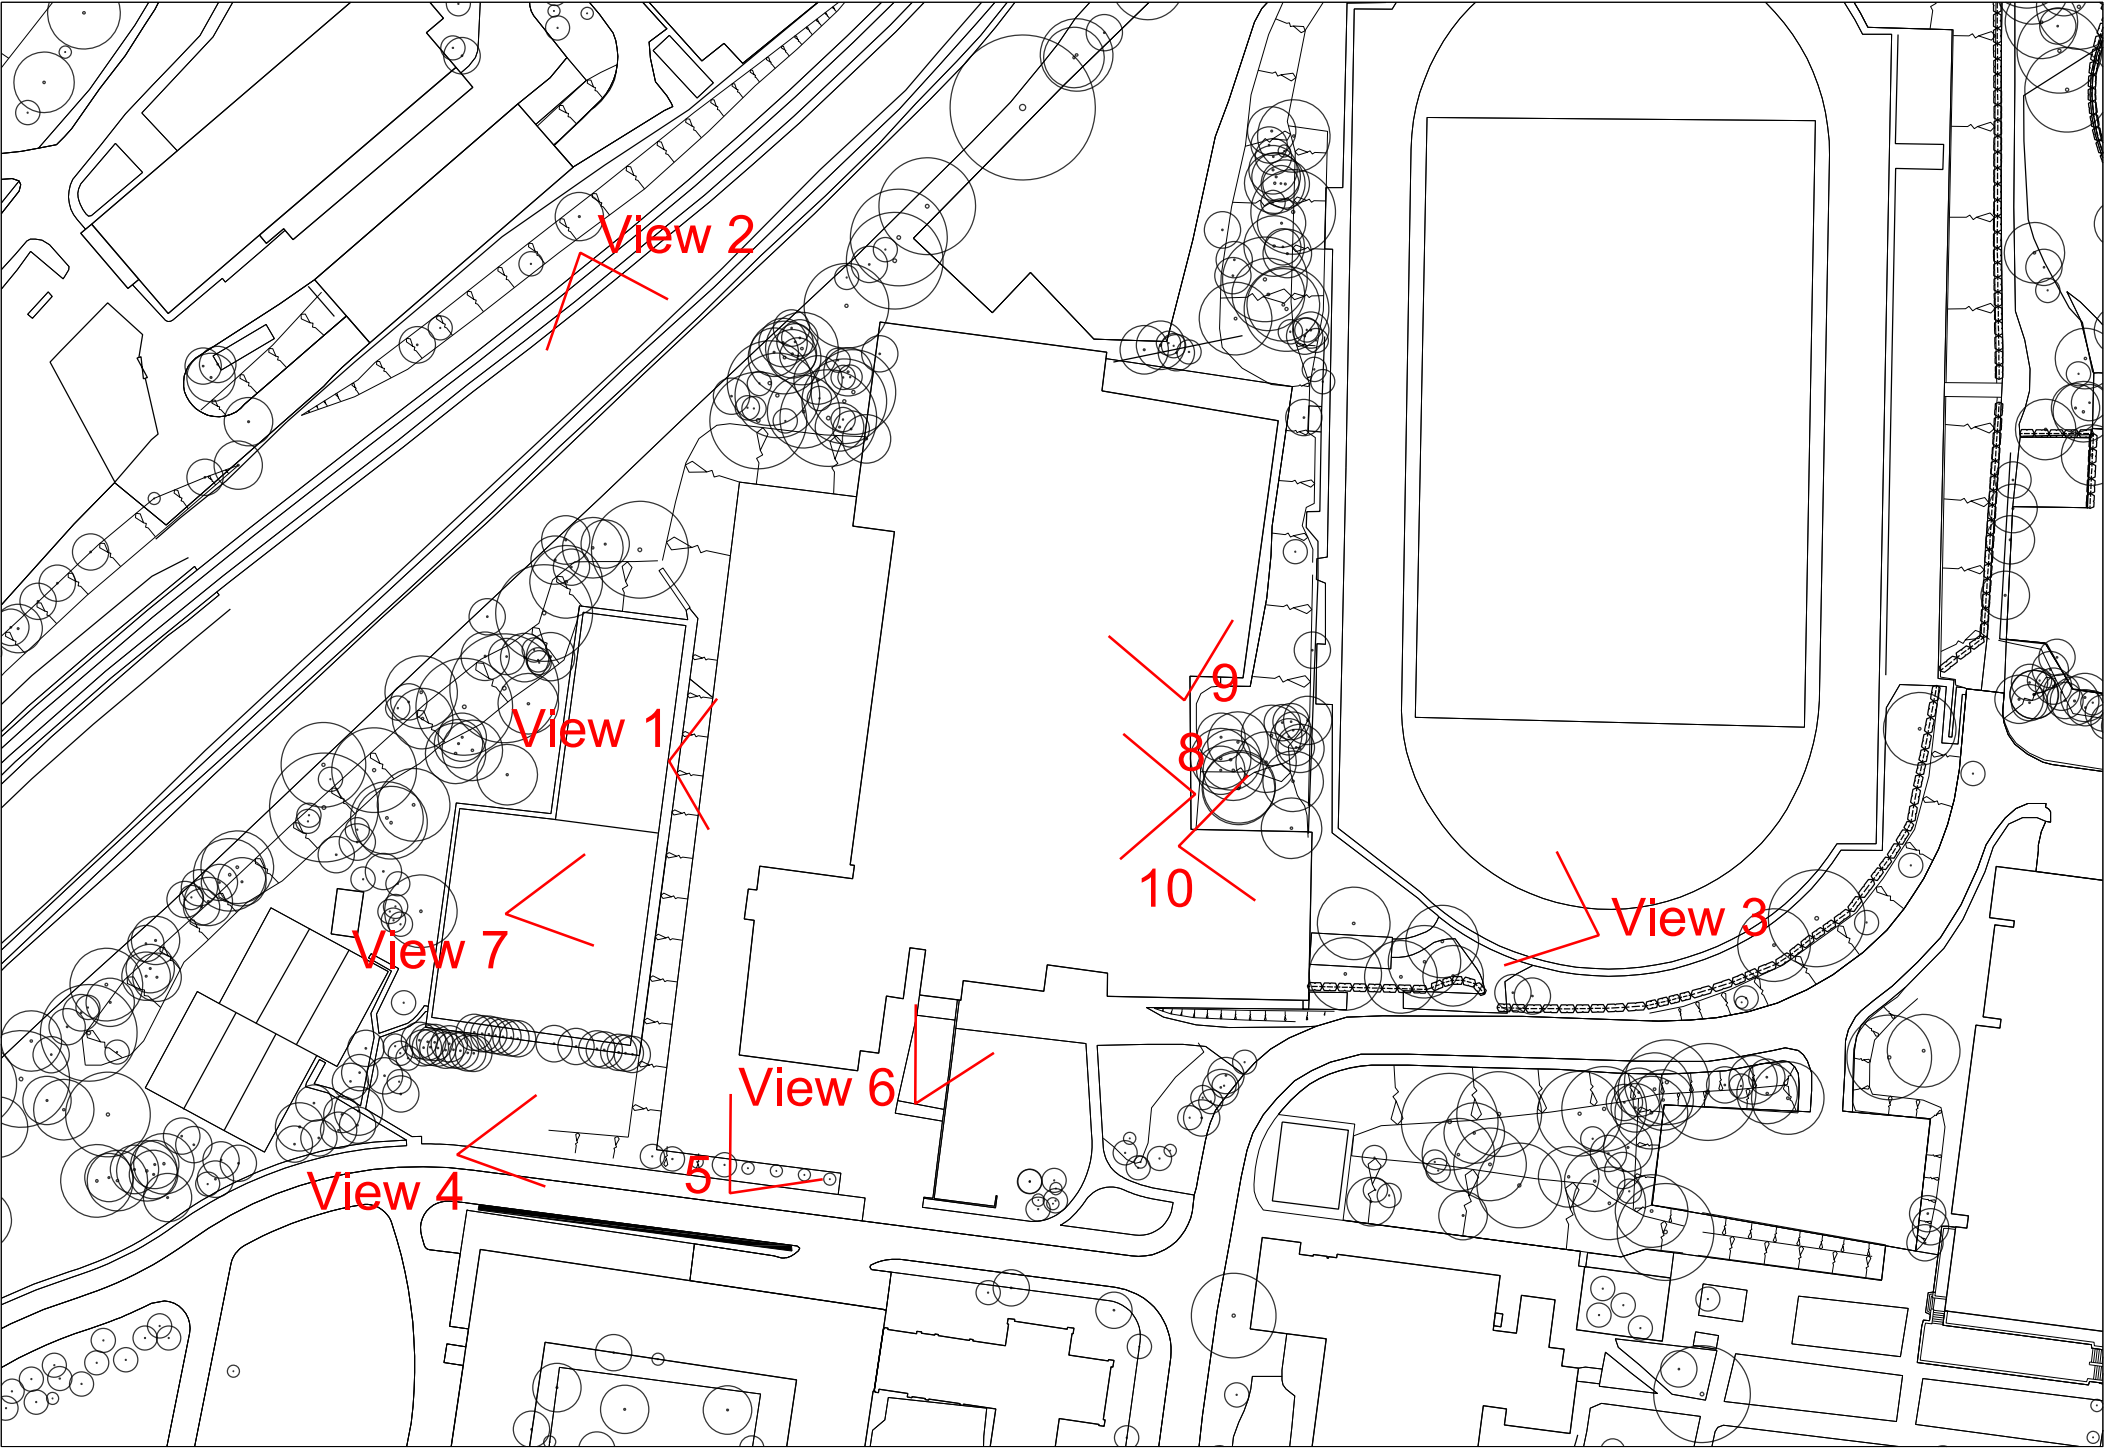

View 1

VIEWS KEY



View 2



View 3



View 4



View 5



View 6



View 7



View 8



View 9



View 10

Project 14: Photographs of existing

| Rev | Date | Description | By | Chk | App |
|-----|------------|-------------------------|----|-----|-----|
| - | 02.03.2012 | PLANNING ISSUE | TF | LP | LP |
| A | 09.03.2012 | RE- ISSUED FOR PLANNING | TF | LP | LP |
| | | | | | |
| | | | | | |
| | | | | | |

| Rev | Date | Description | By | Chk | App |
|-----|------|-------------|----|-----|-----|
| | | | | | |
| | | | | | |
| | | | | | |
| | | | | | |
| | | | | | |

| | |
|---|--|
| GENERAL NOTES | |
| DO NOT SCALE DRAWINGS. USE FIGURED DIMENSIONS ONLY. | |
| ALL DIMENSIONS TO BE CHECKED ON SITE. DISCREPANCIES TO BE REPORTED IMMEDIATELY TO THE ARCHITECT | |
| FOR STRUCTURAL DIMENSIONS AND SETTING OUT SEE STRUCTURAL ENGINEERS DRAWINGS | |
| ALL INFORMATION SUBJECT TO STATUTORY APPROVALS BEING OBTAINED | |
| INFORMATION NOT TO BE USED OTHER THAN AS DEFINED BY THE DRAWING STATUS | |

Edgbaston Central Campus Development

Hybrid Planning Application

Project 14: Demolition of Munrow Centre

Existing

9 HENEAGE STREET, SPITALFIELDS, LONDON, E1 5LJ

NOTE: DO NOT SCALE DRAWINGS. ALL DIMENSIONS TO BE CHECKED ON SITE. ERRORS TO BE REPORTED IMMEDIATELY TO THE ARCHITECT

Drawing No. 0504 - A HA- 14 - 101 A

Scale NTS @ A1

File Name N/A

Date 06/02/2012

MJP

ARCHITECTS