


- KEY**
- Pavilion access from ground floor level, potential access from street level
 - Key views from Ring Road North, Green Heart and New Library.
 - Pavilion to form a focus at termination of Ring Rd North, providing a feature such as roof terrace or canopy to frame views towards Athletics Track and canal.
 - Minimum extent of building
 - Maximum extent of building

Project 16abc: Sports Pavilion Parameters Plan - scale 1:200

Pavilion occupies prominent location at end of Ring Road North, with views from Green Heart and New Library.

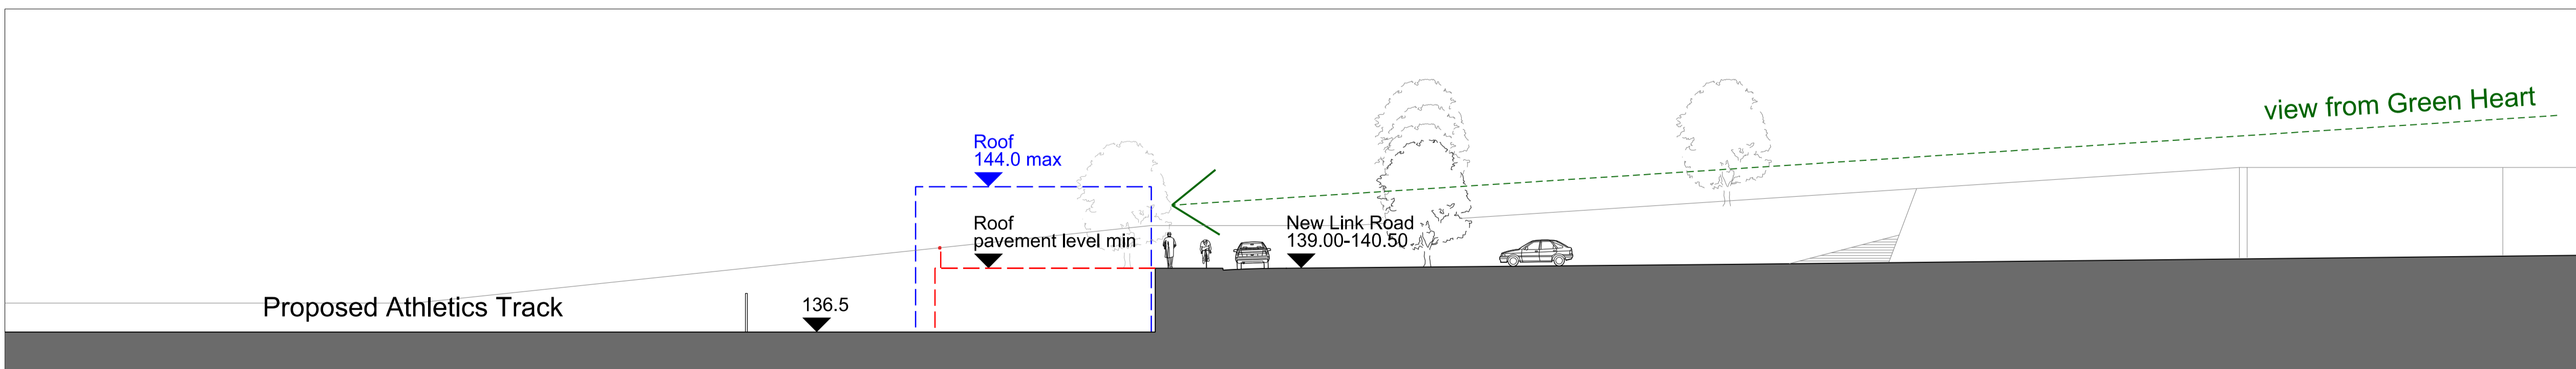

Project 16abc: Sports Pavilion Parameters Section A-A - scale 1:200

Rev	Date	Description	By	Chk	App
-	02.03.2012	PLANNING ISSUE	TF	LP	LP
A	09.03.2012	RE- ISSUED FOR PLANNING	TF	LP	LP

Rev	Date	Description	By	Chk	App

GENERAL NOTES

DO NOT SCALE DRAWINGS. USE FIGURED DIMENSIONS ONLY.

ALL DIMENSIONS TO BE CHECKED ON SITE DISCREPANCIES TO BE REPORTED IMMEDIATELY TO THE ARCHITECT

FOR STRUCTURAL DIMENSIONS AND SETTING OUT SEE STRUCTURAL ENGINEERS DRAWINGS

ALL INFORMATION SUBJECT TO STATUTORY APPROVALS BEING OBTAINED

INFORMATION NOT TO BE USED OTHER THAN AS DEFINED BY THE DRAWING STATUS

Edgbaston Central Campus Development Drawing No. 0504 - A HA- 16 - 303 - A

Hybrid Planning Application Scale 1:200 @ A1

Project 16abc: Replacement Development File Name N/A

on Site of Munrow Sports Centre Date 01/02/2012

New Sports Pavilion Parameters Plan

9 HENEAGE STREET, SPITALFIELDS, LONDON, E1 5LJ

NOTE: DO NOT SCALE DRAWINGS. ALL DIMENSIONS TO BE CHECKED ON SITE. ERRORS TO BE REPORTED IMMEDIATELY TO THE ARCHITECT

