




View 1 - Minimum extent of new building

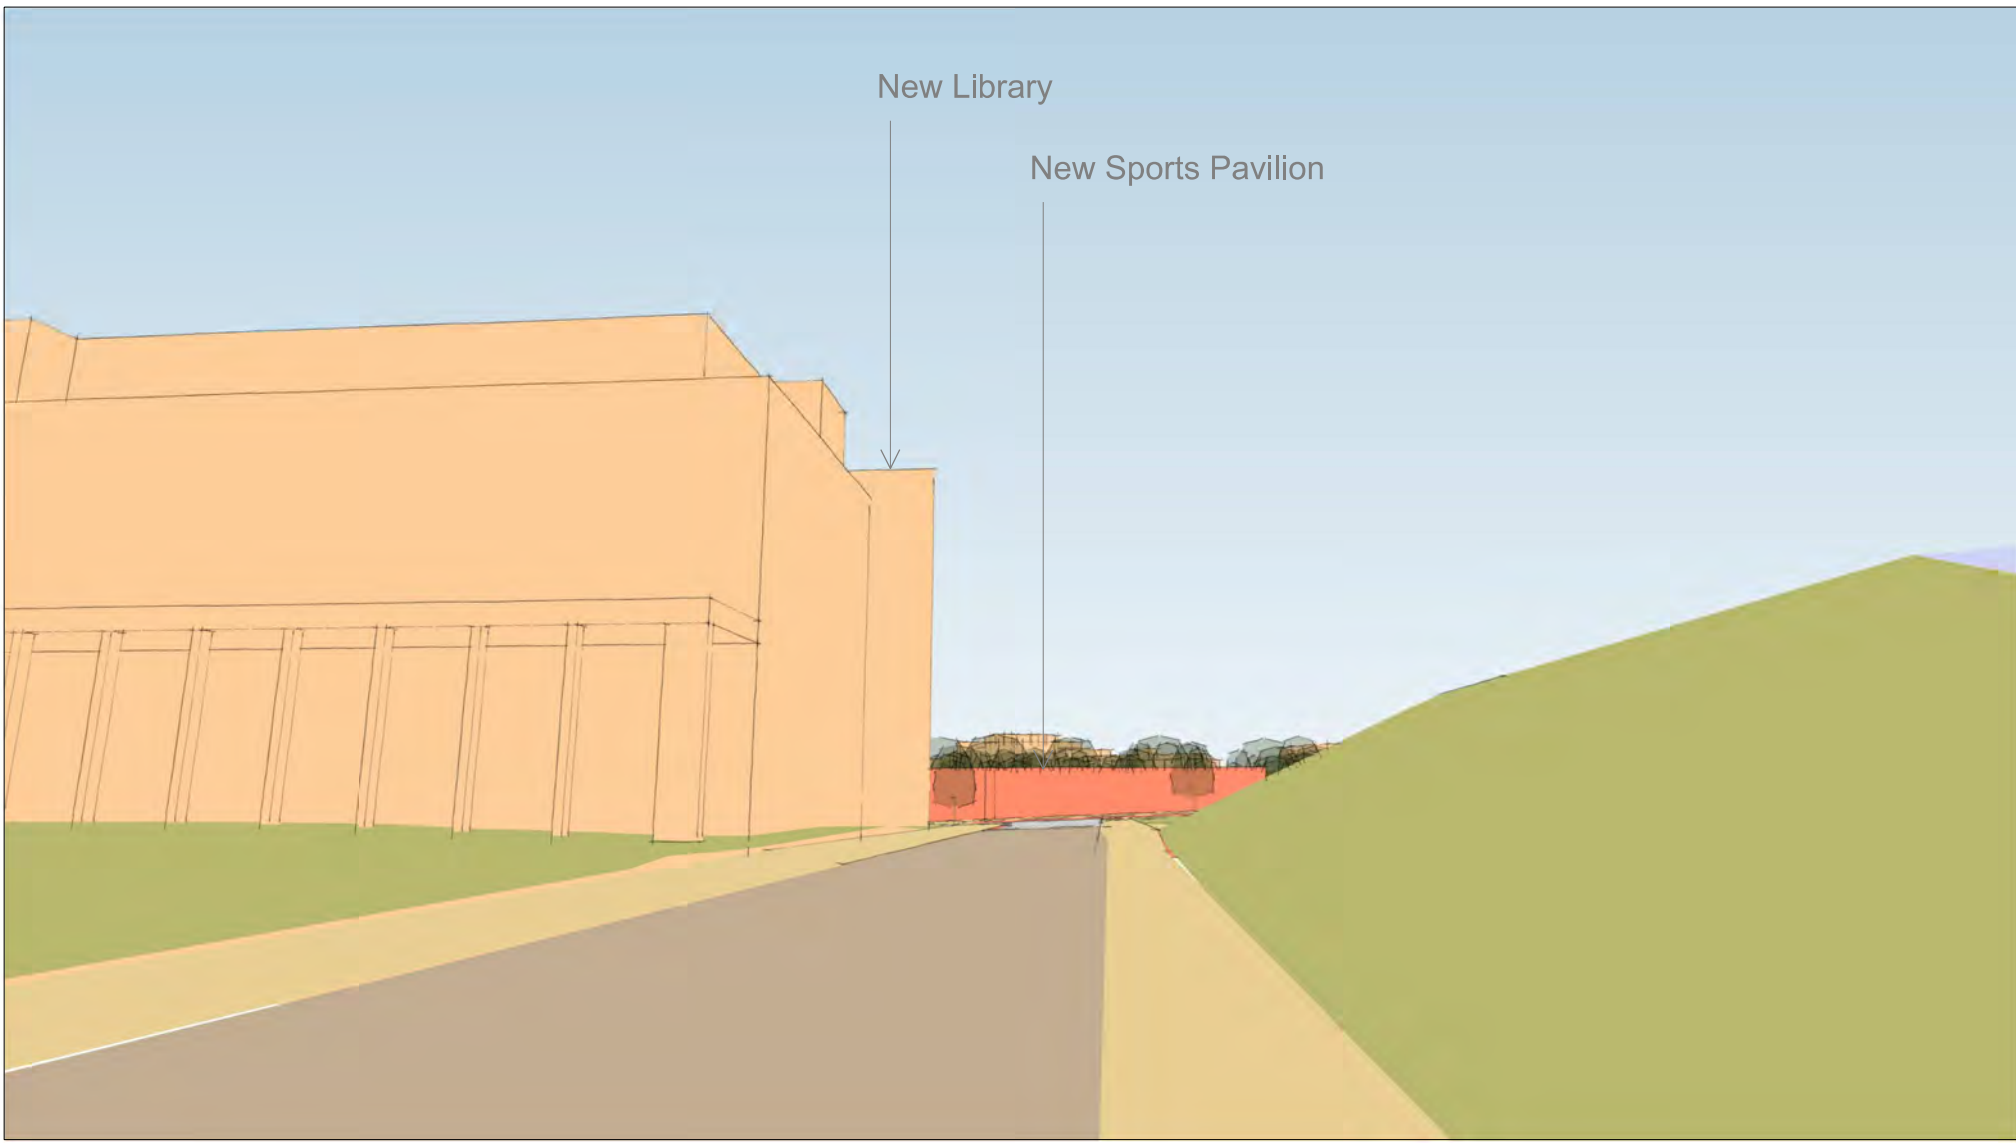


View 1 - Maximum extent of new building

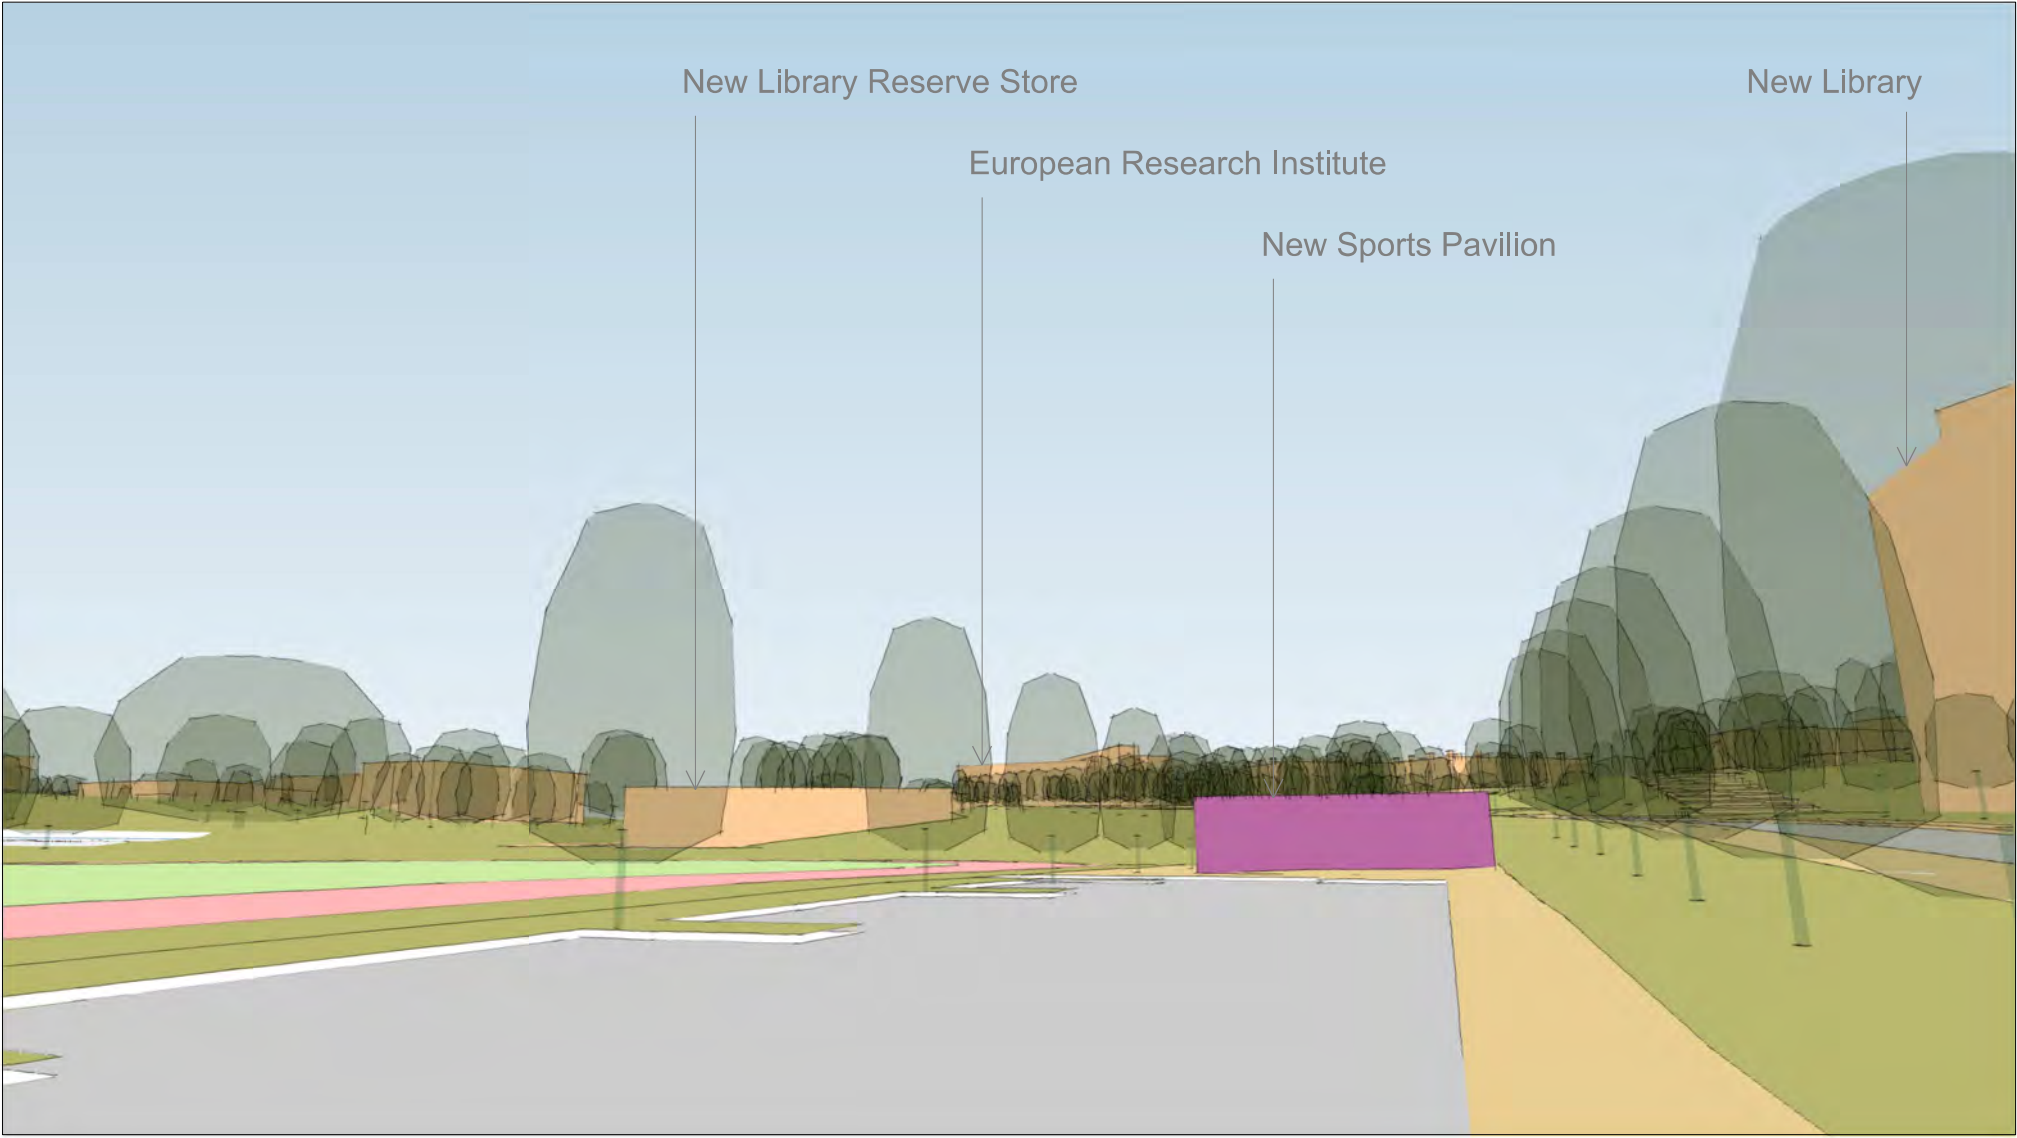


View 2 - Minimum extent of new building

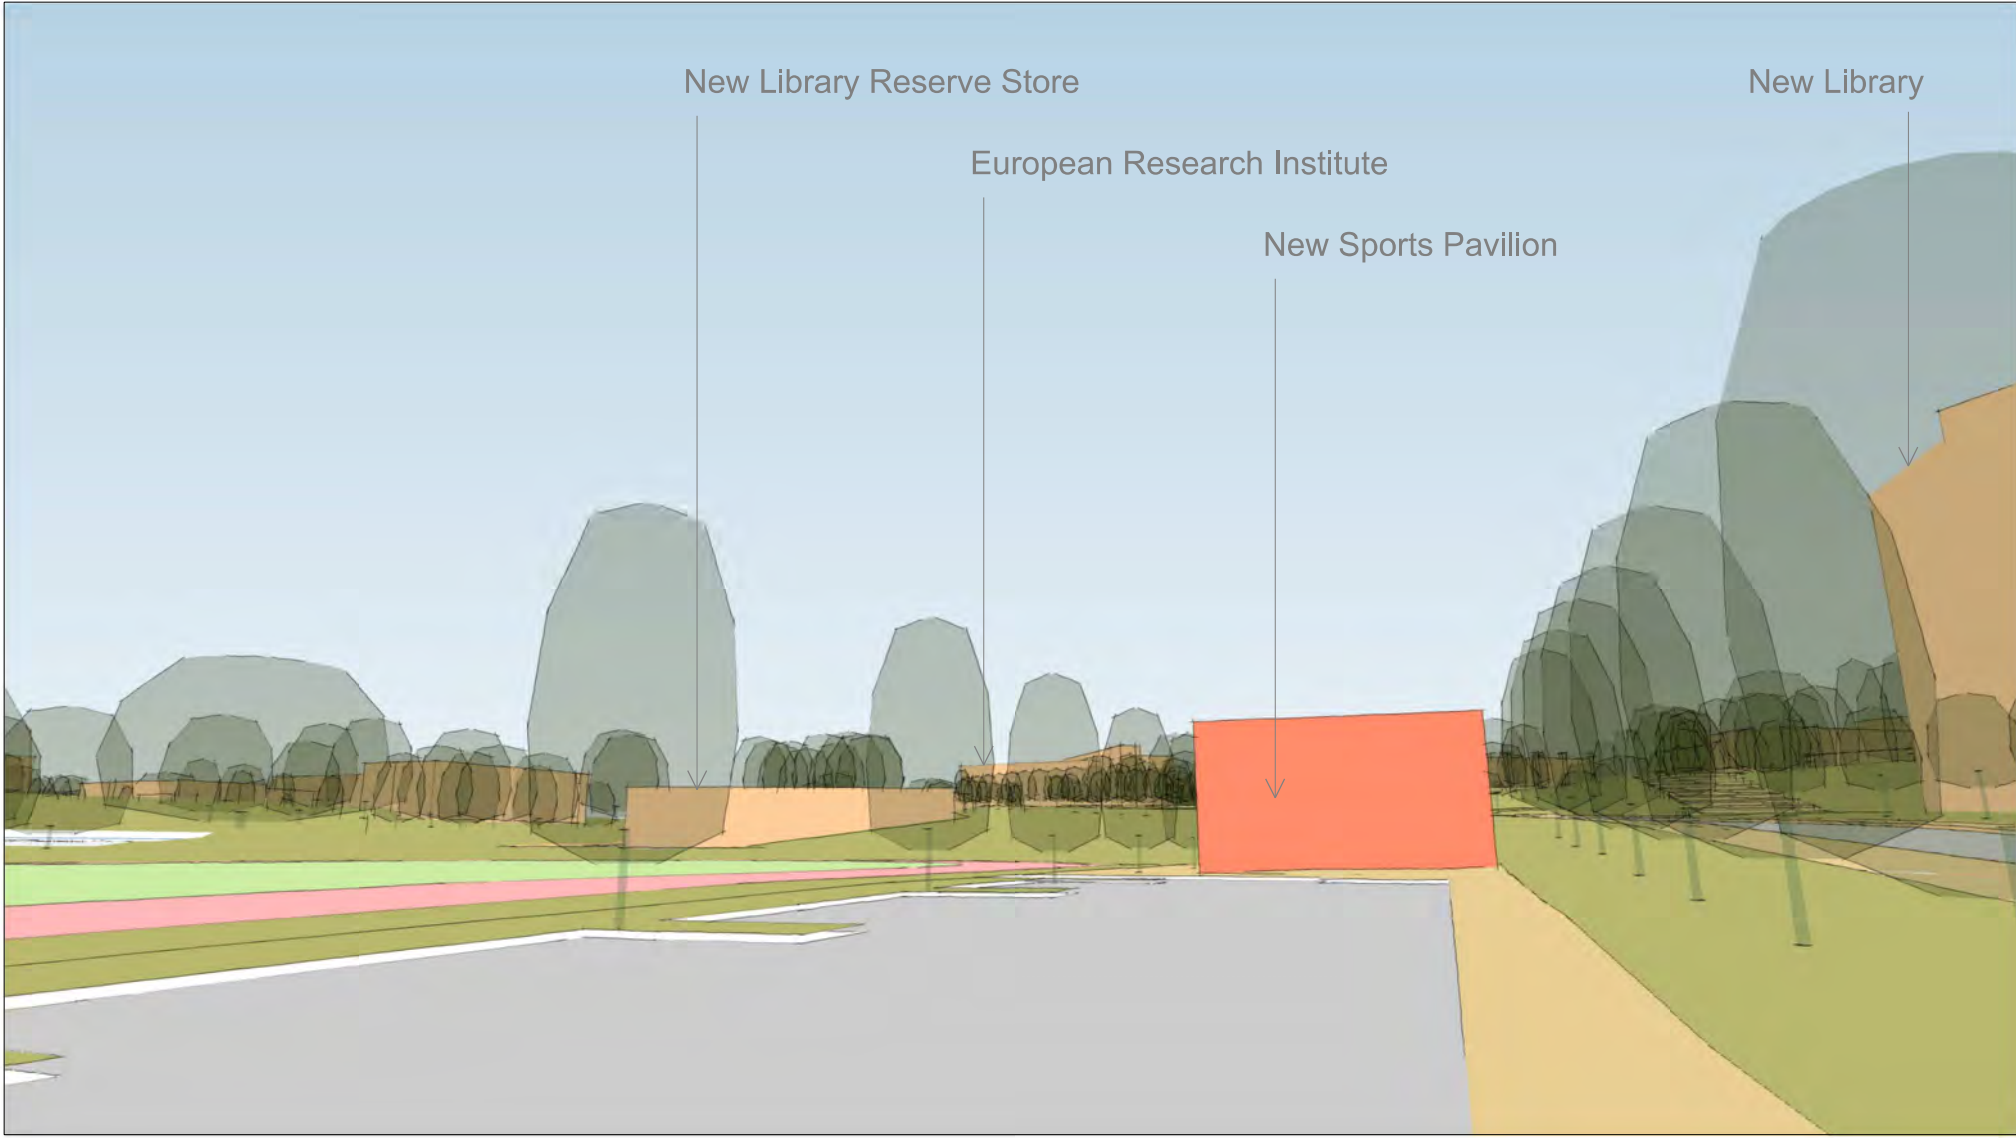

View 2 - Maximum extent of new building

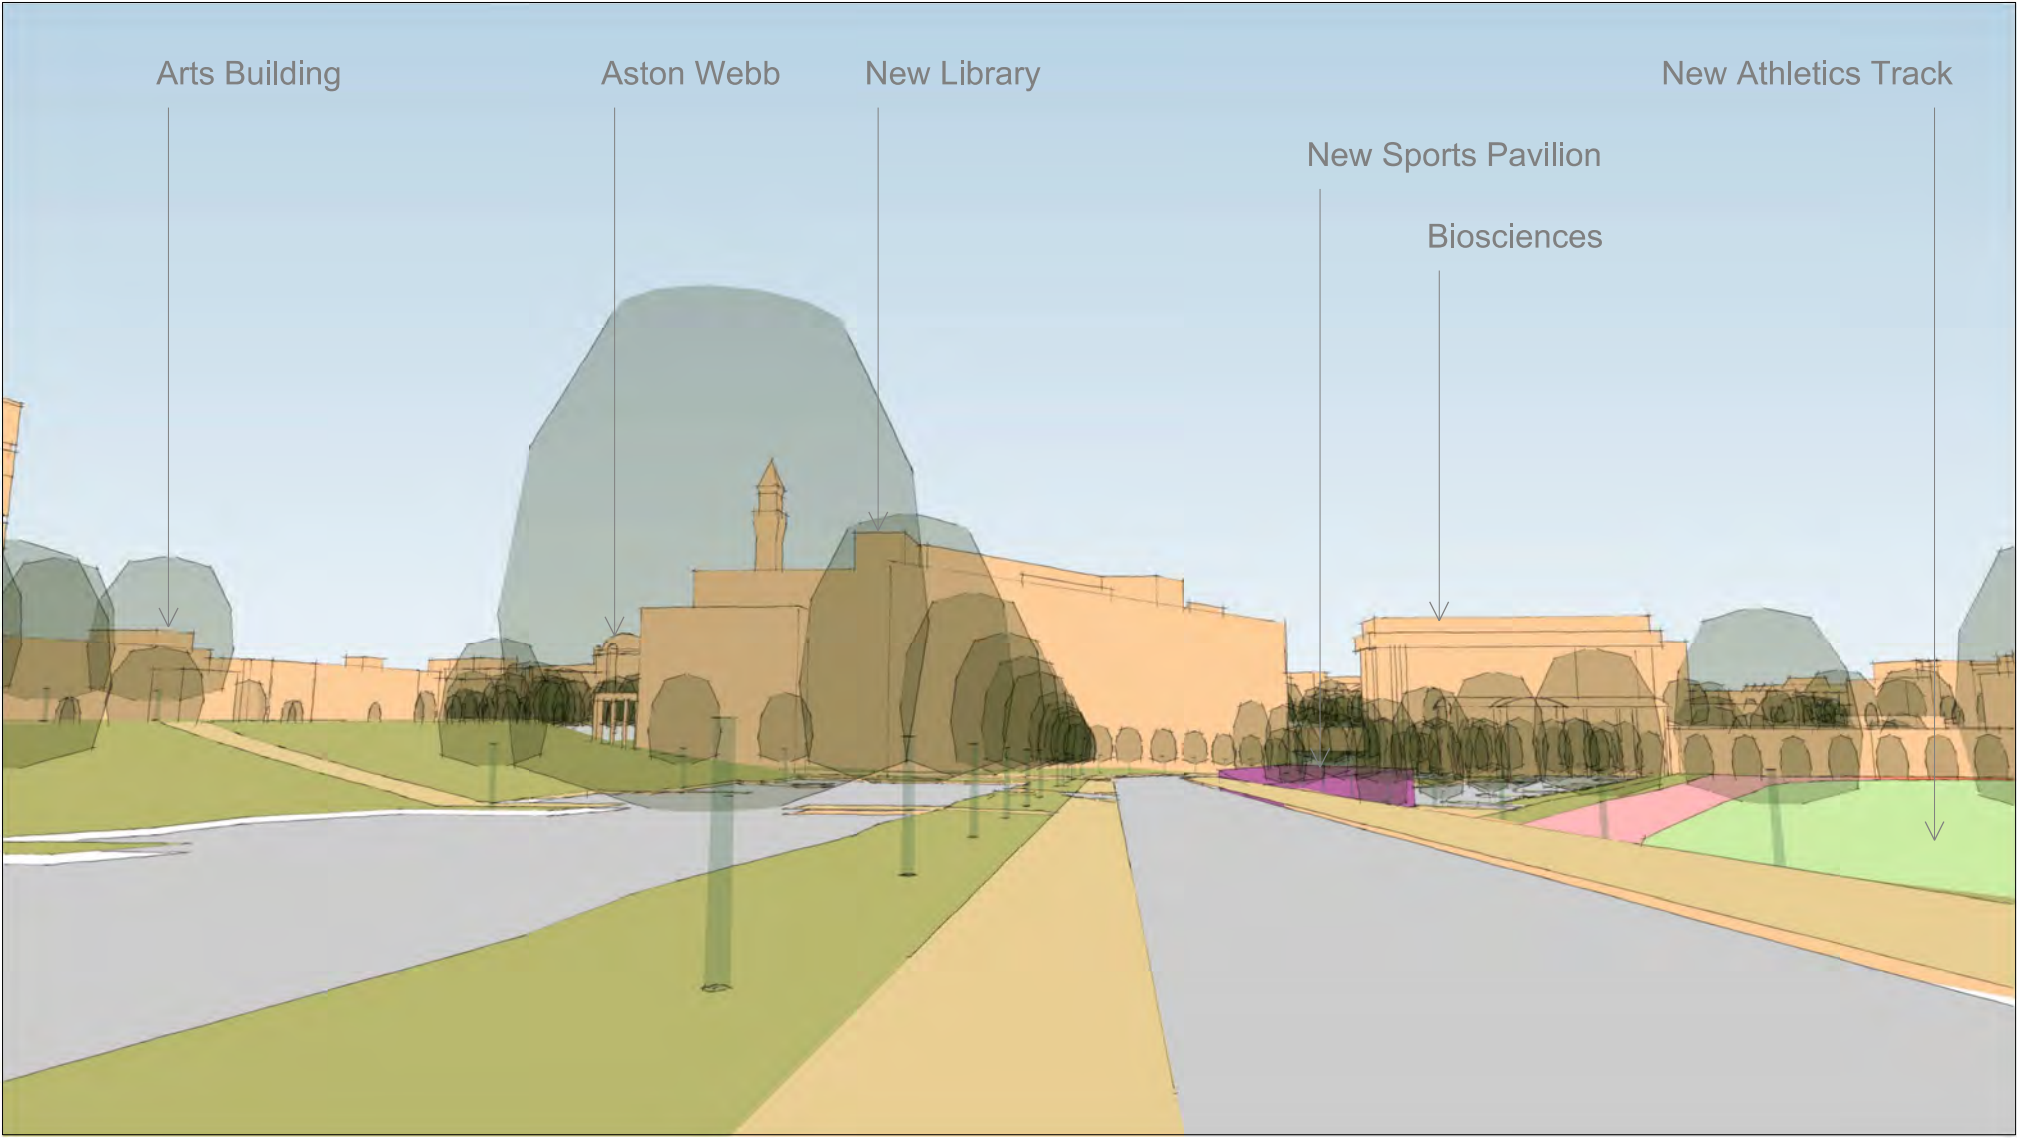

View 3 - Minimum extent of new building

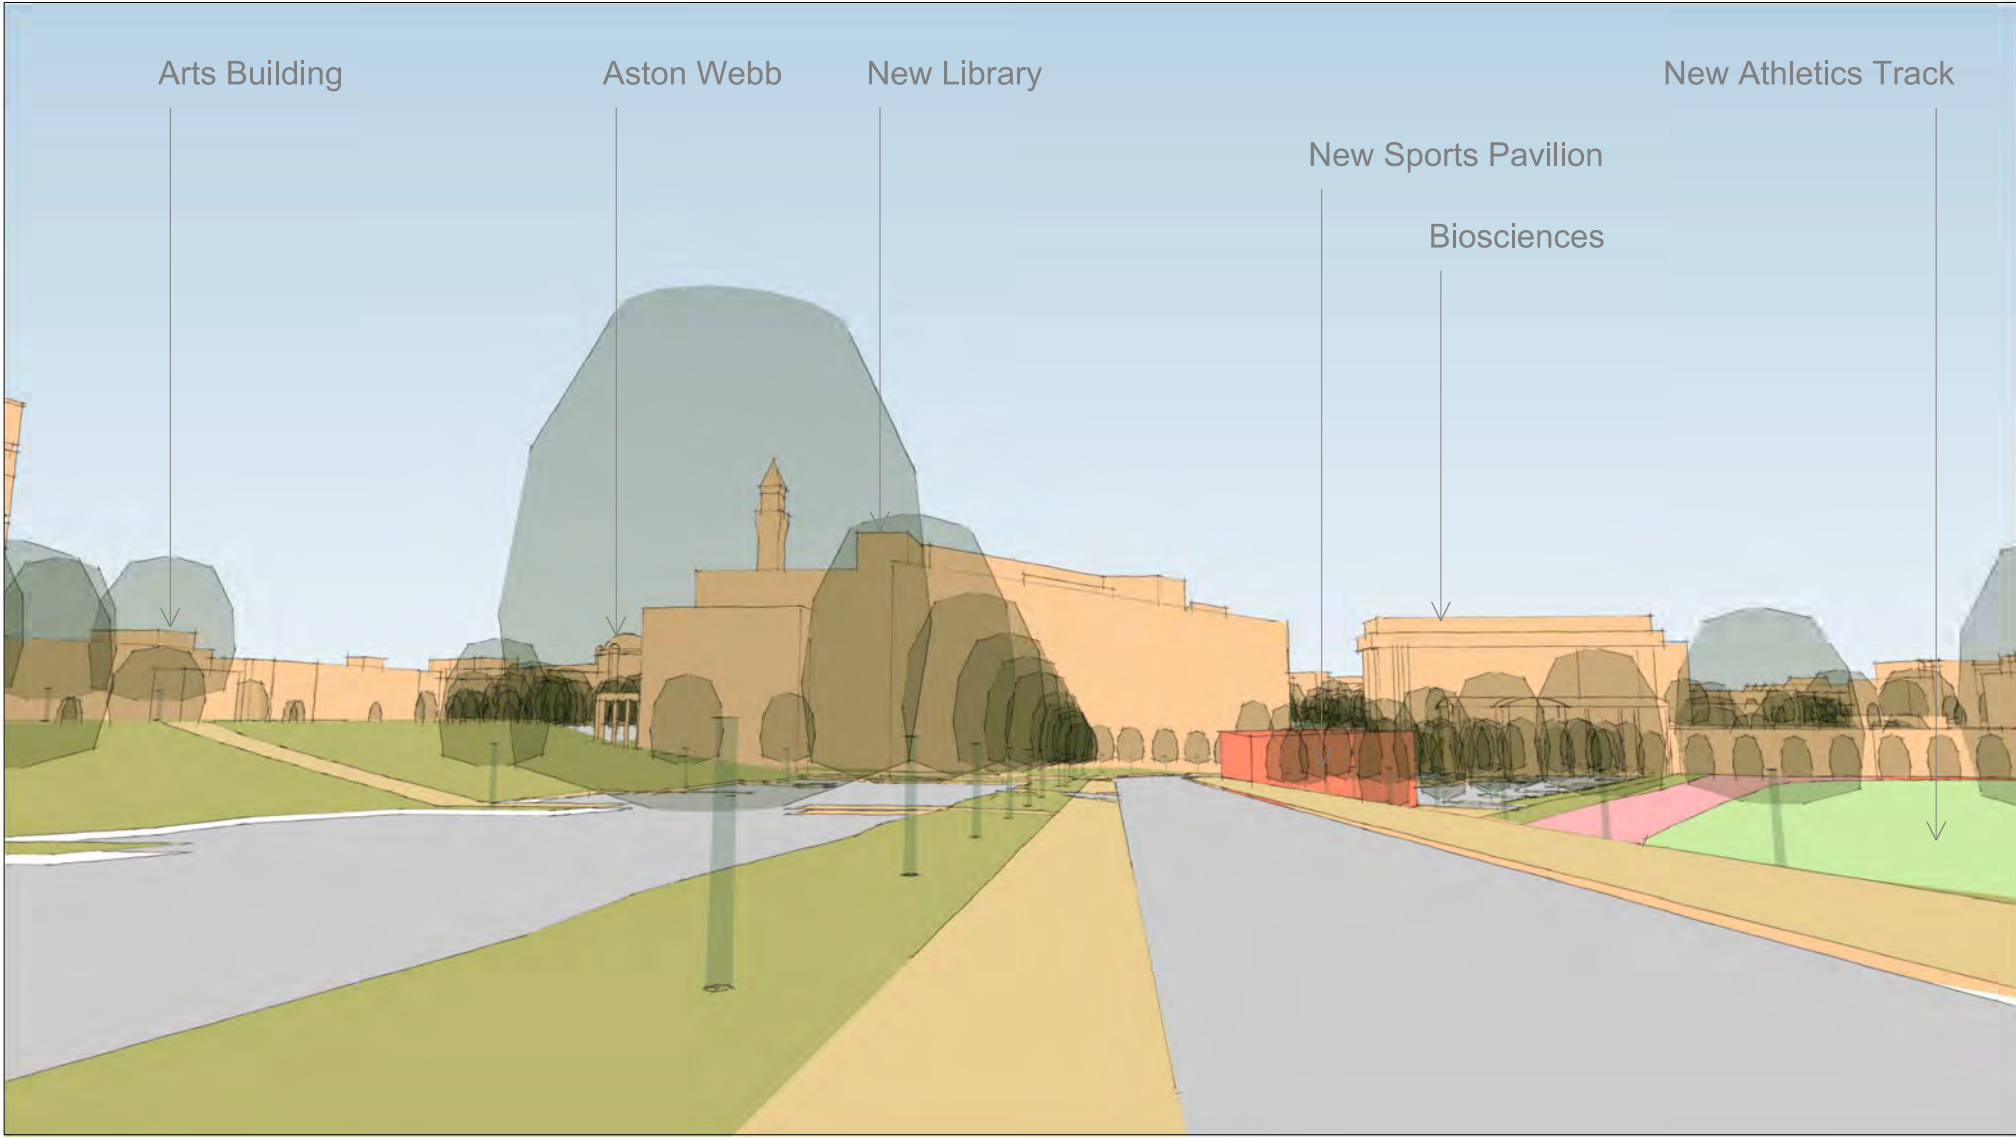

View 3 - Maximum extent of new building

Project 16b: Parameters - Views Key

Rev	Date	Description	By	Chk	App
-	02.03.2012	PLANNING ISSUE	TF	LP	LP
A	09.03.2012	RE- ISSUED FOR PLANNING	TF	LP	LP

Rev	Date	Description	By	Chk	App

GENERAL NOTES	
DO NOT SCALE DRAWINGS. USE FIGURED DIMENSIONS ONLY.	ALL INFORMATION SUBJECT TO STATUTORY APPROVALS BEING OBTAINED
ALL DIMENSIONS TO BE CHECKED ON SITE DISCREPANCIES TO BE REPORTED IMMEDIATELY TO THE ARCHITECT	INFORMATION NOT TO BE USED OTHER THAN AS DEFINED BY THE DRAWING STATUS
FOR STRUCTURAL DIMENSIONS AND SETTING OUT SEE STRUCTURAL ENGINEERS DRAWINGS	

Edgbaston Central Campus Development

Hybrid Planning Application

Project 16abc: Replacement Development on Site of Munrow Sports Centre

New Sports Pavilion Parameters Views

9 HENEAGE STREET, SPITALFIELDS, LONDON, E1 5LJ

Drawing No. 0504 - A HA- 16 - 304 - A

Scale NTS @ A1

File Name N/A

Date 01/02/2012


MJP

ARCHITECTS

NOTE DO NOT SCALE DRAWINGS. ALL DIMENSIONS TO BE CHECKED ON SITE. ERRORS TO BE REPORTED IMMEDIATELY TO THE ARCHITECT

01/02/2012

Project 15b: Parameters - Views Key

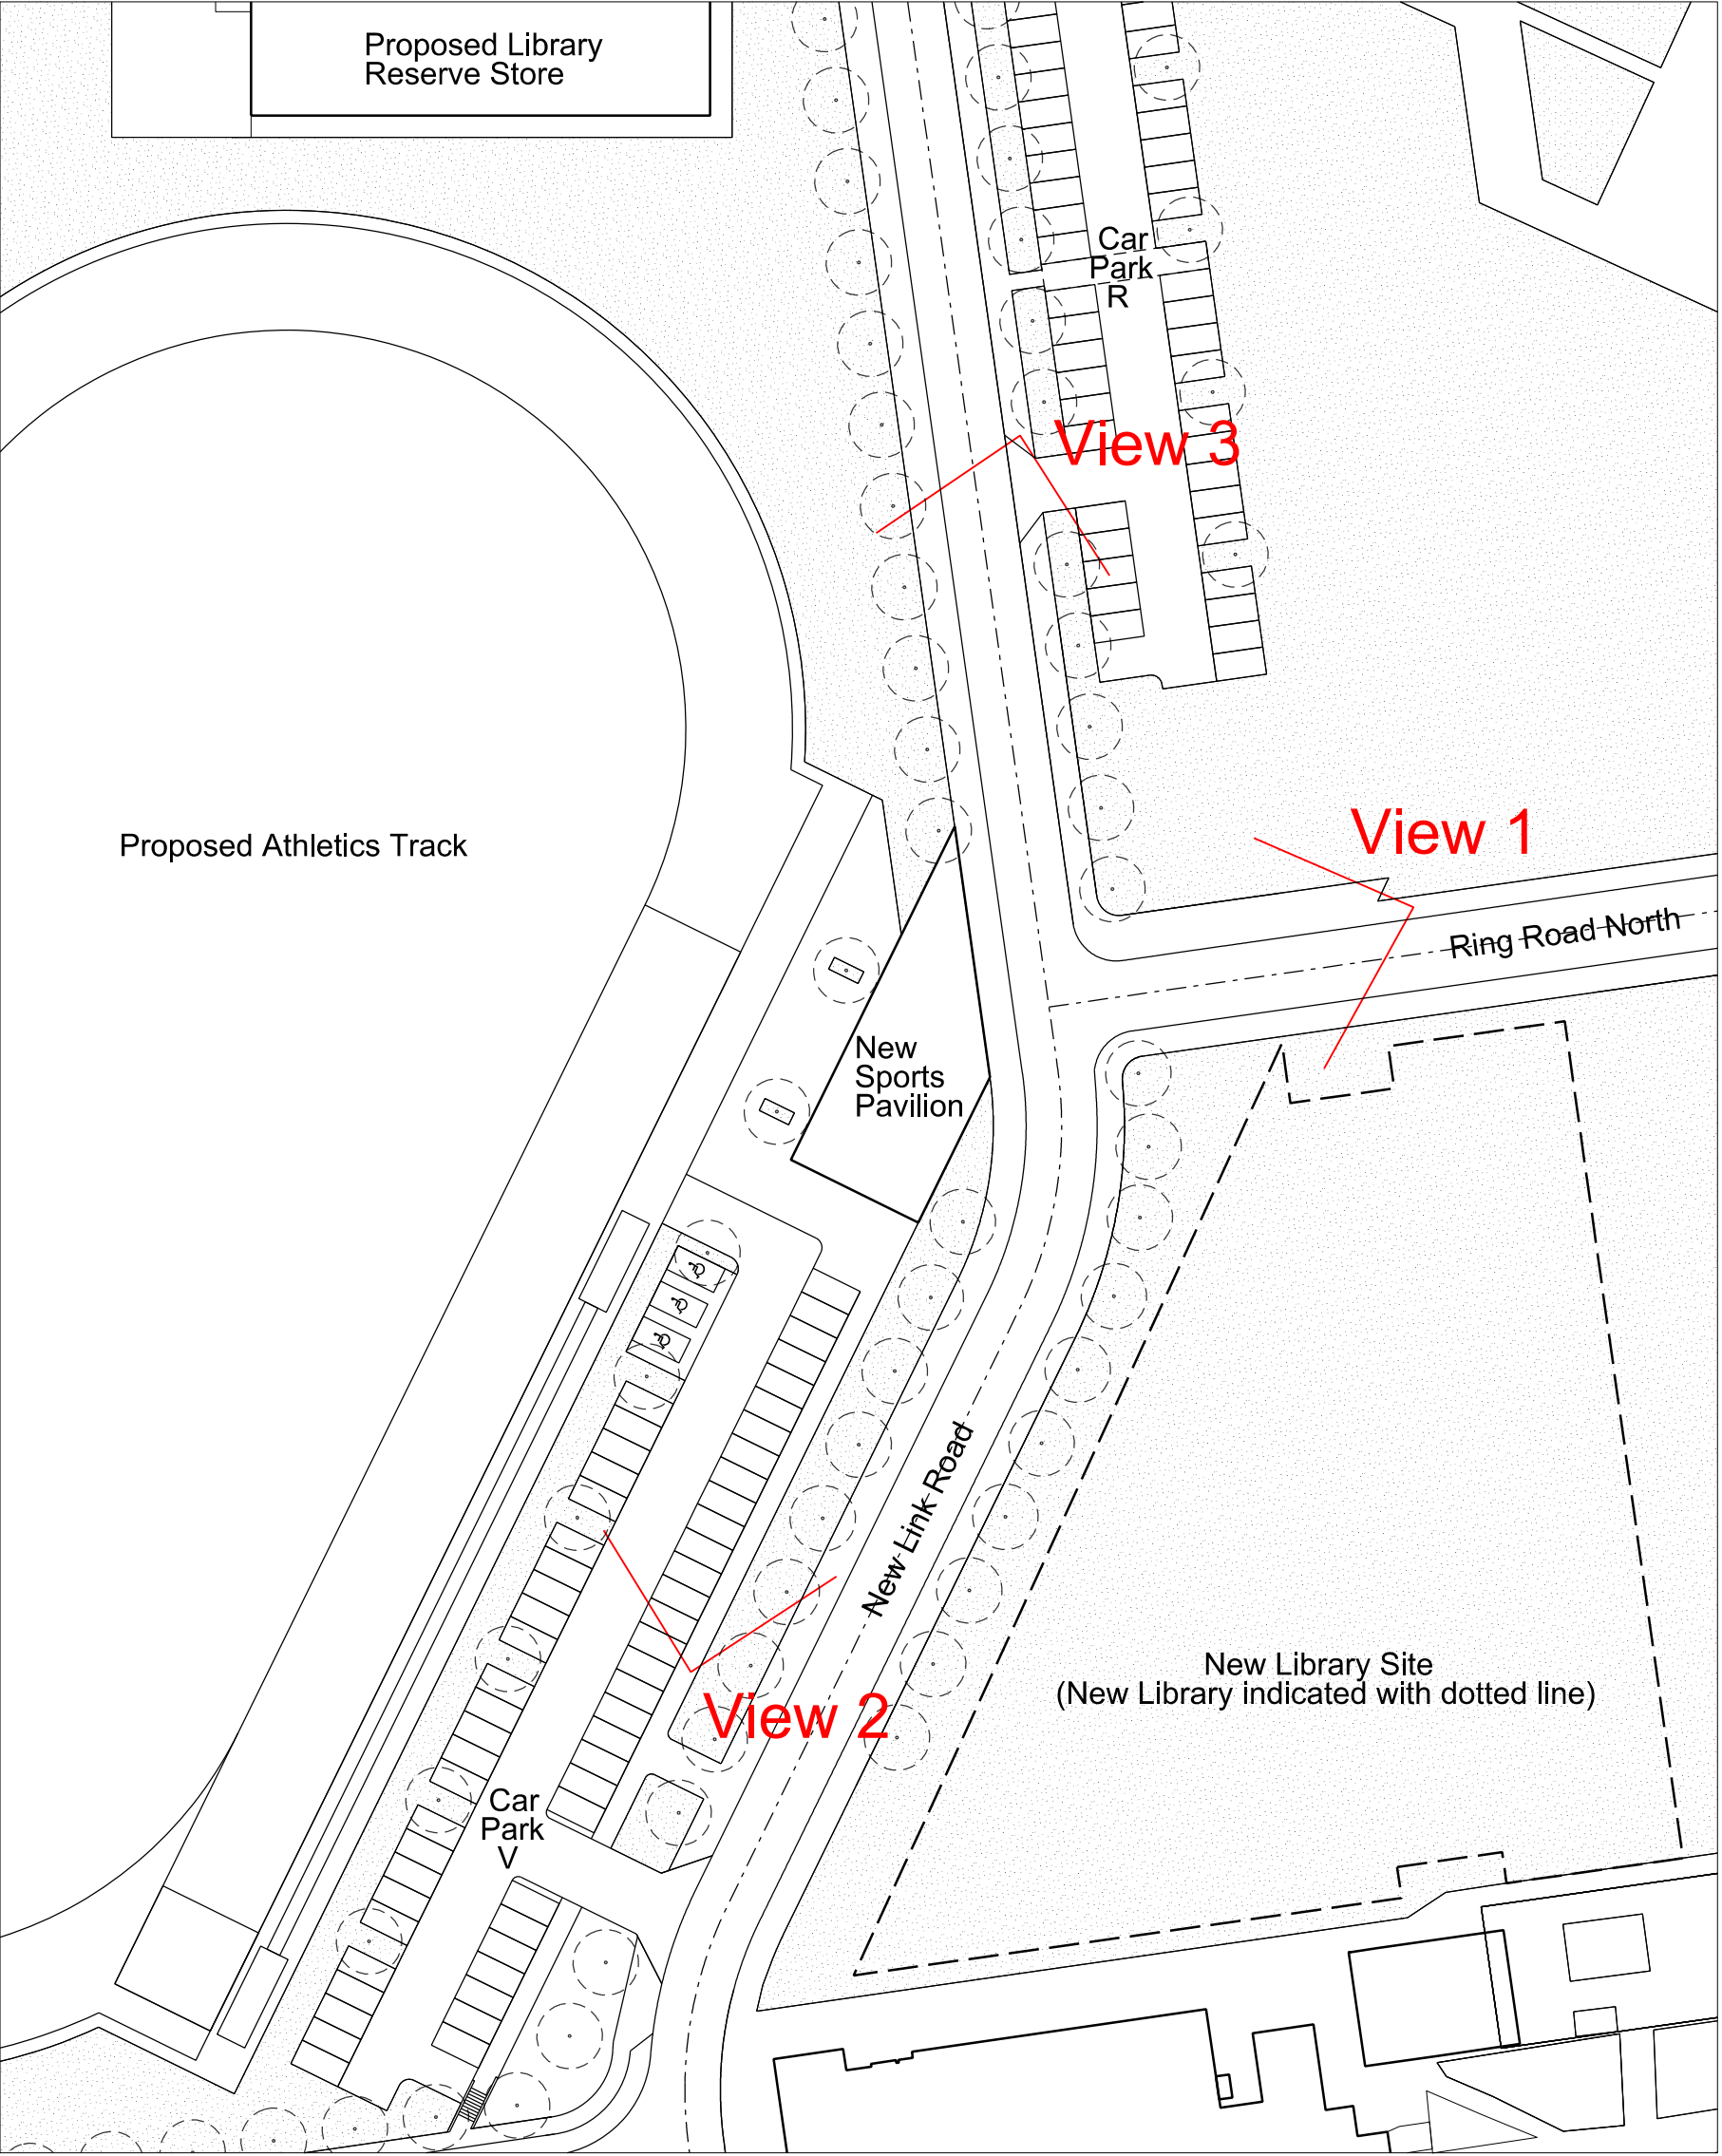

Proposed building:

- min extent
- max extent