

VIEWS KEY



View 1 Colonnade at listed Metallurgy and Materials Building



View 2 Towards garden south of Data Centre



View 3 Garden south of Data Centre



View 4 Data Centre into field beyond



View 5 Towards Weather Station




View 6 Listed cottage at Elms Plant Nursery



View 7 Elms Children's Nursery garden and fenced pond



View 8 Elms Children's Nursery car park

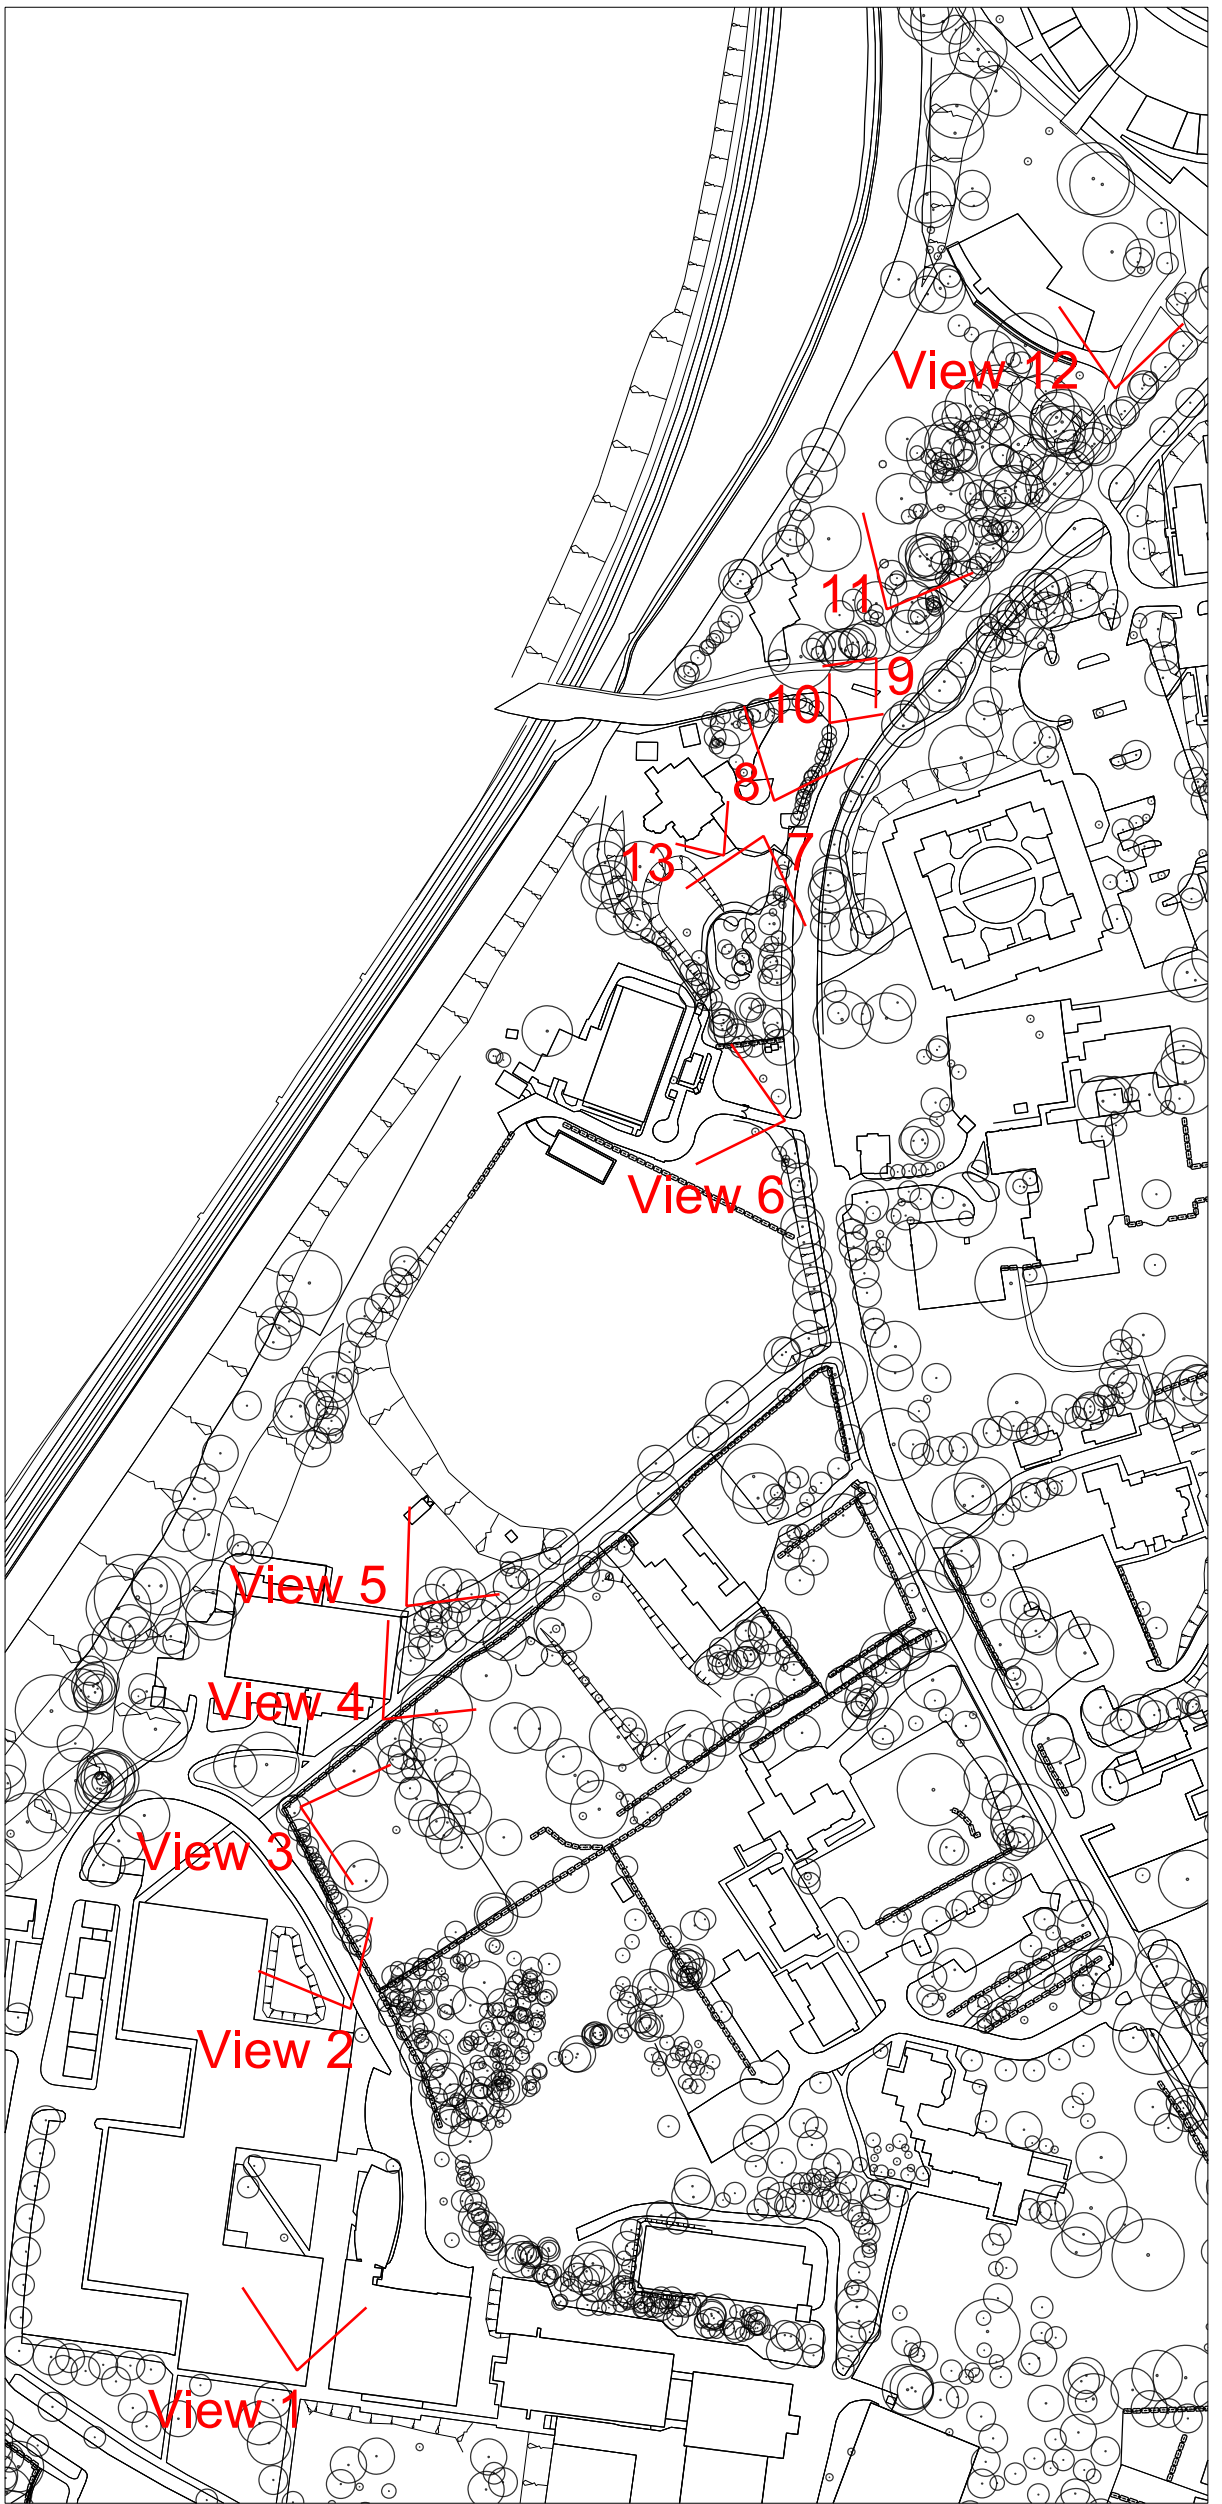

View 9 Somerset Road looking towards Elms Children's Nursery



View 10 Somerset Road looking towards Park Grange



View 11 Park Grange Garden



View 12 The Vale



View 13 Listed Elms Children's Nursery

Project 21: Photographs of existing

Rev	Date	Description	By	Chk	App
A	09.03.2012	PLANNING ISSUE	TF	LP	LP
B	15.03.2012	RE- ISSUED FOR PLANNING	TF	LP	LP

Rev	Date	Description	By	Chk	App

GENERAL NOTES	
DO NOT SCALE DRAWINGS. USE FIGURED DIMENSIONS ONLY.	
ALL DIMENSIONS TO BE CHECKED ON SITE. DISCREPANCIES TO BE REPORTED IMMEDIATELY TO THE ARCHITECT	
FOR STRUCTURAL DIMENSIONS AND SETTING OUT SEE STRUCTURAL ENGINEERS DRAWINGS	
ALL INFORMATION SUBJECT TO STATUTORY APPROVALS BEING OBTAINED	
INFORMATION NOT TO BE USED OTHER THAN AS DEFINED BY THE DRAWING STATUS	

Edgbaston Central Campus Development

Hybrid Planning Application

Project 21: Route to the Vale

Existing, sheet 2/2

9 HENEAGE STREET, SPITALFIELDS, LONDON, E1 5LJ

NOTE: DO NOT SCALE DRAWINGS. ALL DIMENSIONS TO BE CHECKED ON SITE. ERRORS TO BE REPORTED IMMEDIATELY TO THE ARCHITECT

Drawing No. 0504 - A HA- 21- 101- B

Scale NTS @ A1

File Name N/A

Date 06/02/2012

MJP

ARCHITECTS