


Project 21: Light standards - Indal WRTL Stela Square



Project 21: Bench - Escofet Tramet bench and seat

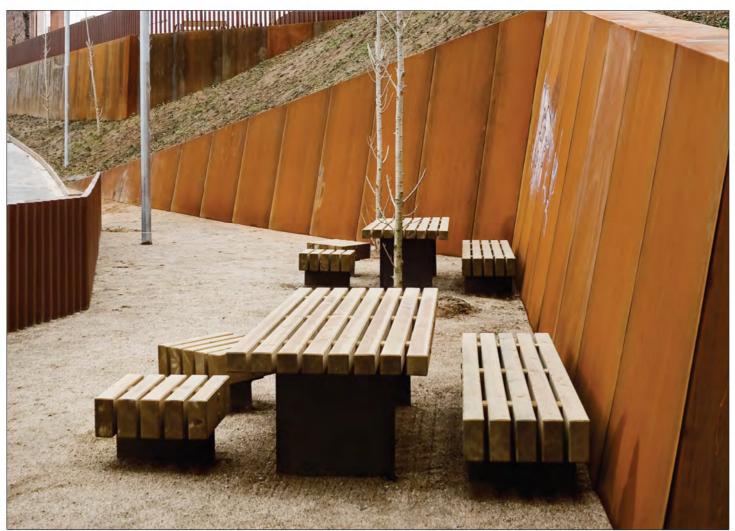

Project 21: 1.8m tall full board timber fence to screen the route from the Nursery garden and car park to be enhanced with planting



Project 21: Steel fence on boundary of Park Grange



Project 21: Bonded gravel surface to path



Panic Button Point



Waste Bin: Wybone MLB-160R



University of Birmingham standard signage

Insert: Bollard DW Windsor Hereford black

Notes	Rev.	Date	Ву	Description	Notes	
		02.03.201	2 TF	PLANNING ISSUE		Edgl
		09.03.201	2 TF	RE- ISSUED FOR PLANNING		Hybr
						— Proje
						Ligh
l ·	1	1			I	9 HF

dgbaston Central Campus Development DRAWING NO 0504 - A HA- 21 - 300 - A ybrid Planning Application SCALE NTS @ A3

roject 21: Route to the Vale - Proposed Lighting, Fences and Street Furniture

D

9 HENEAGE STREET, SPITALFIELDS, LONDON, E1 5LJ

NOTE DO NOT SCALE DRAWINGS. ALL DIMENSIONS TO BE REPORTED.