




View 1: Elms Road Plant Nurseries Birdseye View Existing

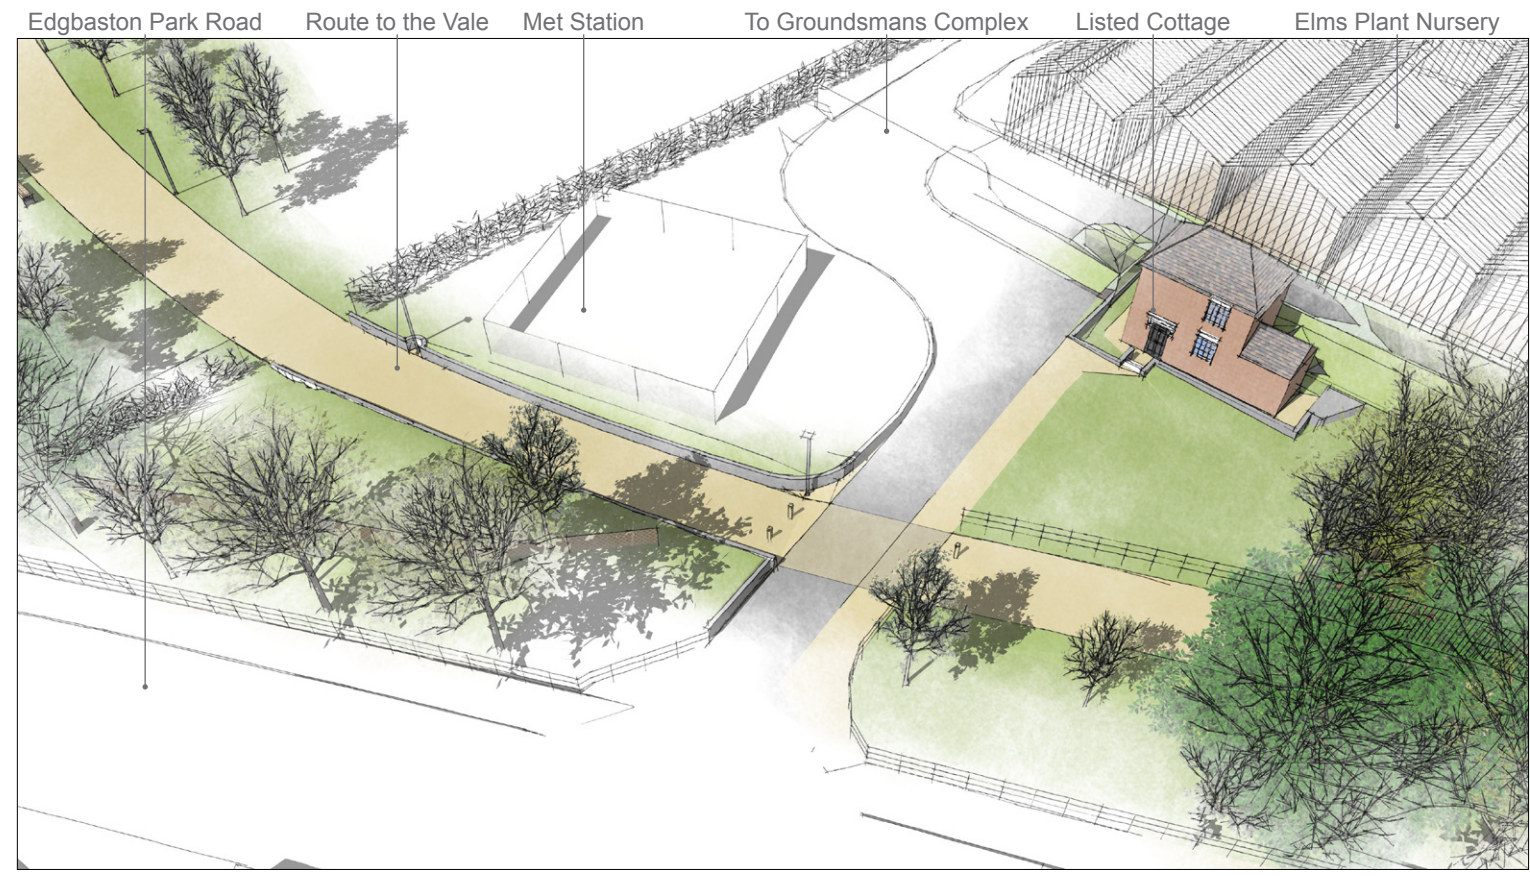

View 2: Elms Road Plant Nurseries Birdseye View Proposed

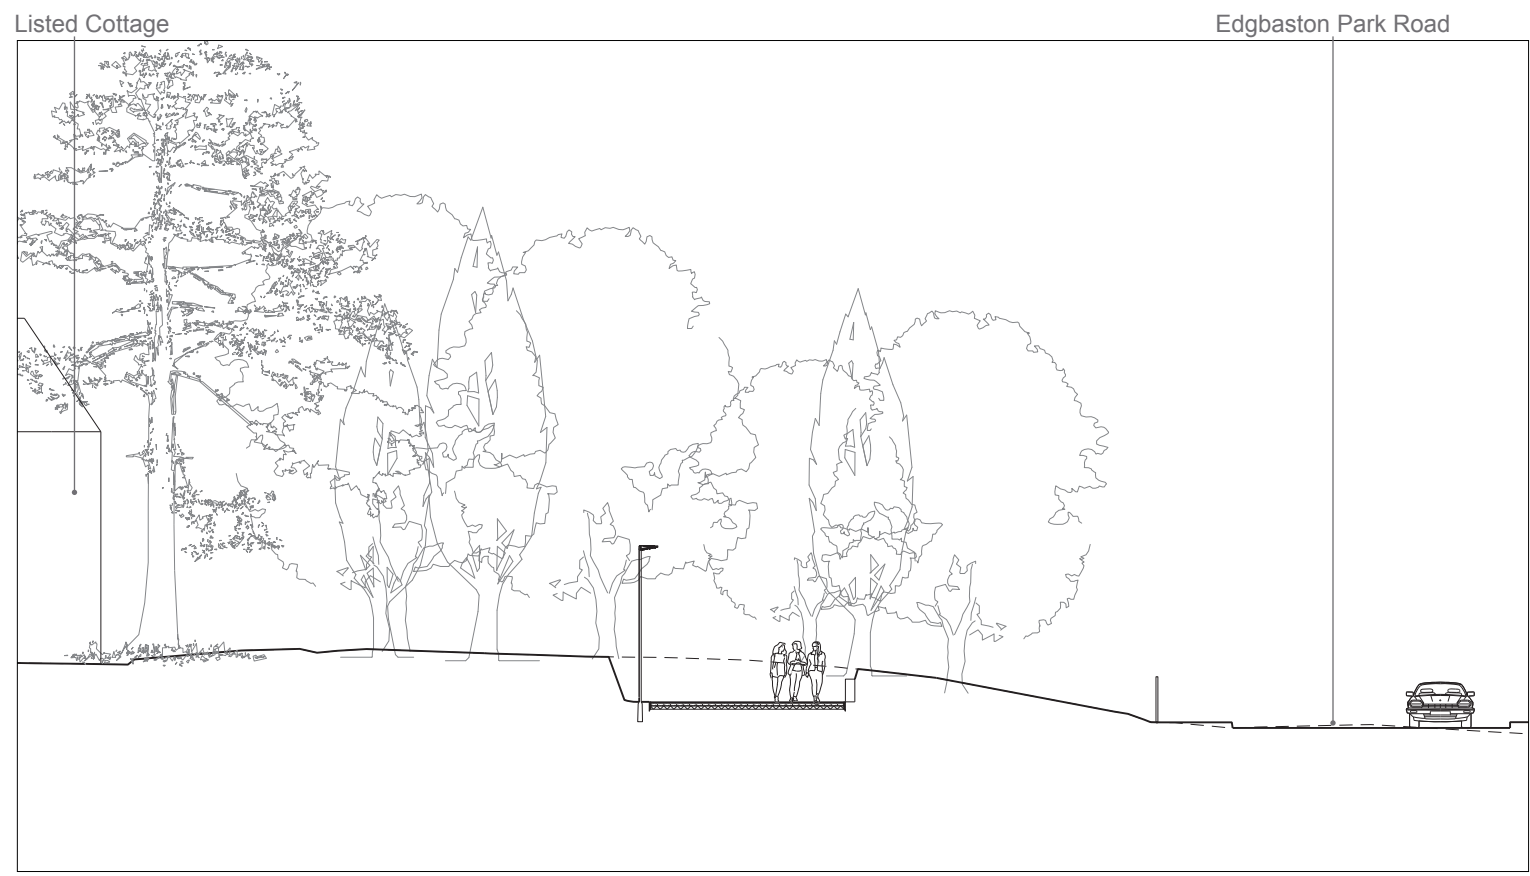

Section A: Cutting next to Met Station

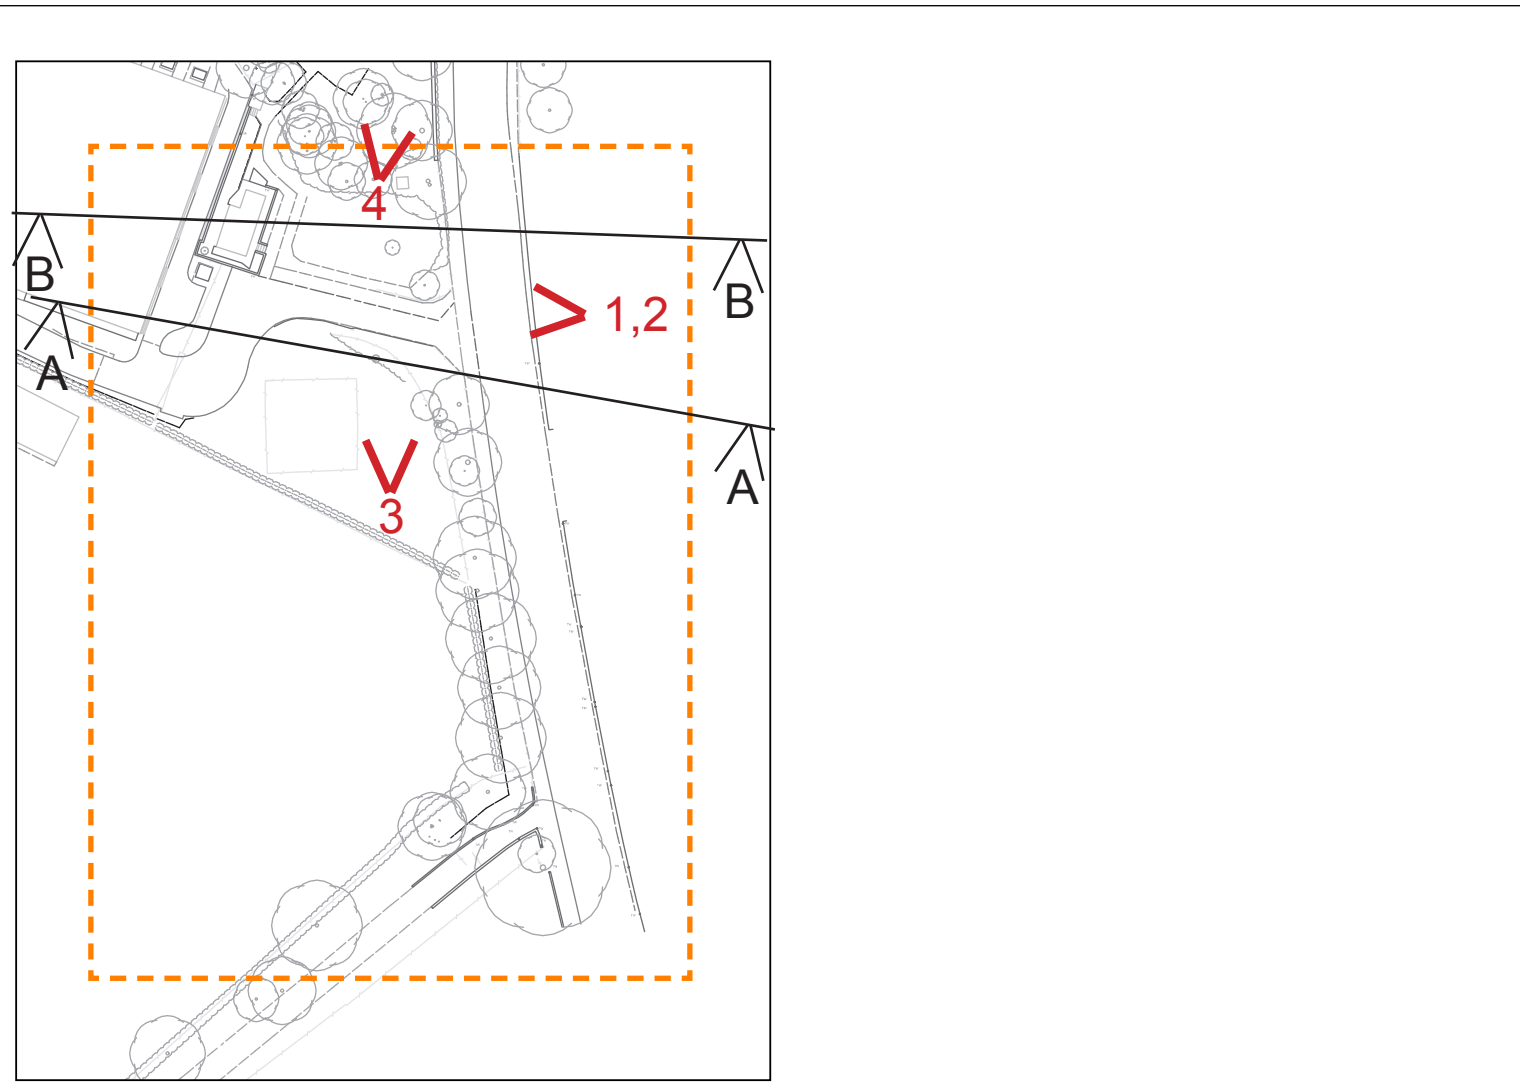

View 3: Elms Road Plant Nurseries View Looking North



View 4: Elms Road Children's Nursery View Looking North



Section B: Through the Listed Cottage's Garden