




Project 3: Demolitions Block Plan - scale 1:500



View 1

Project 3: Photographs of existing

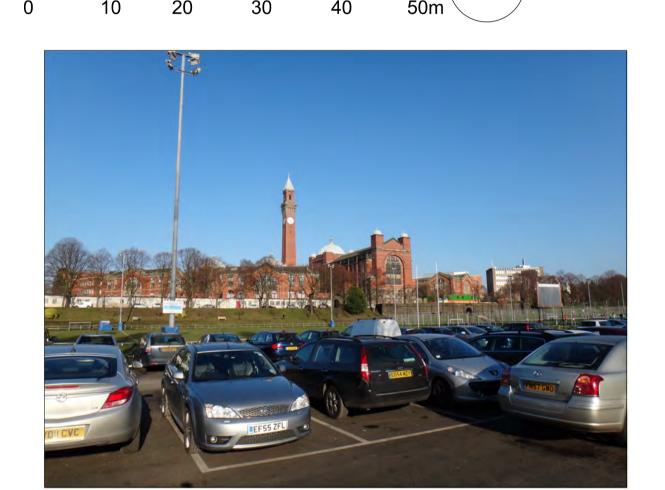

View 2

KEY

Planning Application Site Boundary

University of Birmingham Land Ownership Boundary




Trees to be lost (1 tree lost)



Existing surfaces to be removed

VIEWS KEY

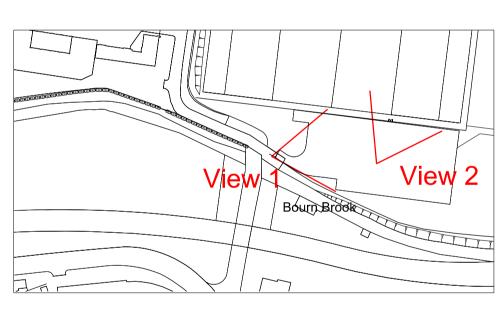

Rev	Date	Description	Ву	Chk	Арр
-	02.03.2012	PLANNING ISSUE	TF	LP	LP
Α	09.03.2012	RE- ISSUED FOR PLANNING	TF	LP	LP

Rev	Date	Description	Ву	Chk	Арр

GENERAL NOTES

DO NOT SCALE DRAWINGS. USE FIGURED DIMENSIONS ONLY. ALL DIMENSIONS TO BE CHECKED ON SITE DISCREPANCIES TO BE REPORTED IMMEDIATELY TO THE ARCHITECT FOR STRUCTURAL DIMENSIONS AND SETTING OUT SEE STRUCTURAL ENGINEERS DRAWINGS

ALL INFORMATION SUBJECT TO STATUTORY APPROVALS BEING OBTAINED INFORMATION NOT TO BE USED OTHER T HAN AS DEFINED BY THE DRAWING STATUS

Edgbaston Central Campus Development Drawing No. 0504 - A HA- 03 - 100 A Hybrid Planning Application Scale 1:1250, 1:500 @ A1

NOTE DO NOT SCALE DRAWINGS. ALL DIMENSIONS TO BE CHECKED ON SITE. ERRORS TO BE REPORTED IMMIEDIATELY TO THE ARCHITECT

Project 3: Grange Road Car Park Existing, Demolitions

9 HENEAGE STREET, SPITALFIELDS, LONDON, E1 5LJ

File Name N/A

Date 01/02/2012

