

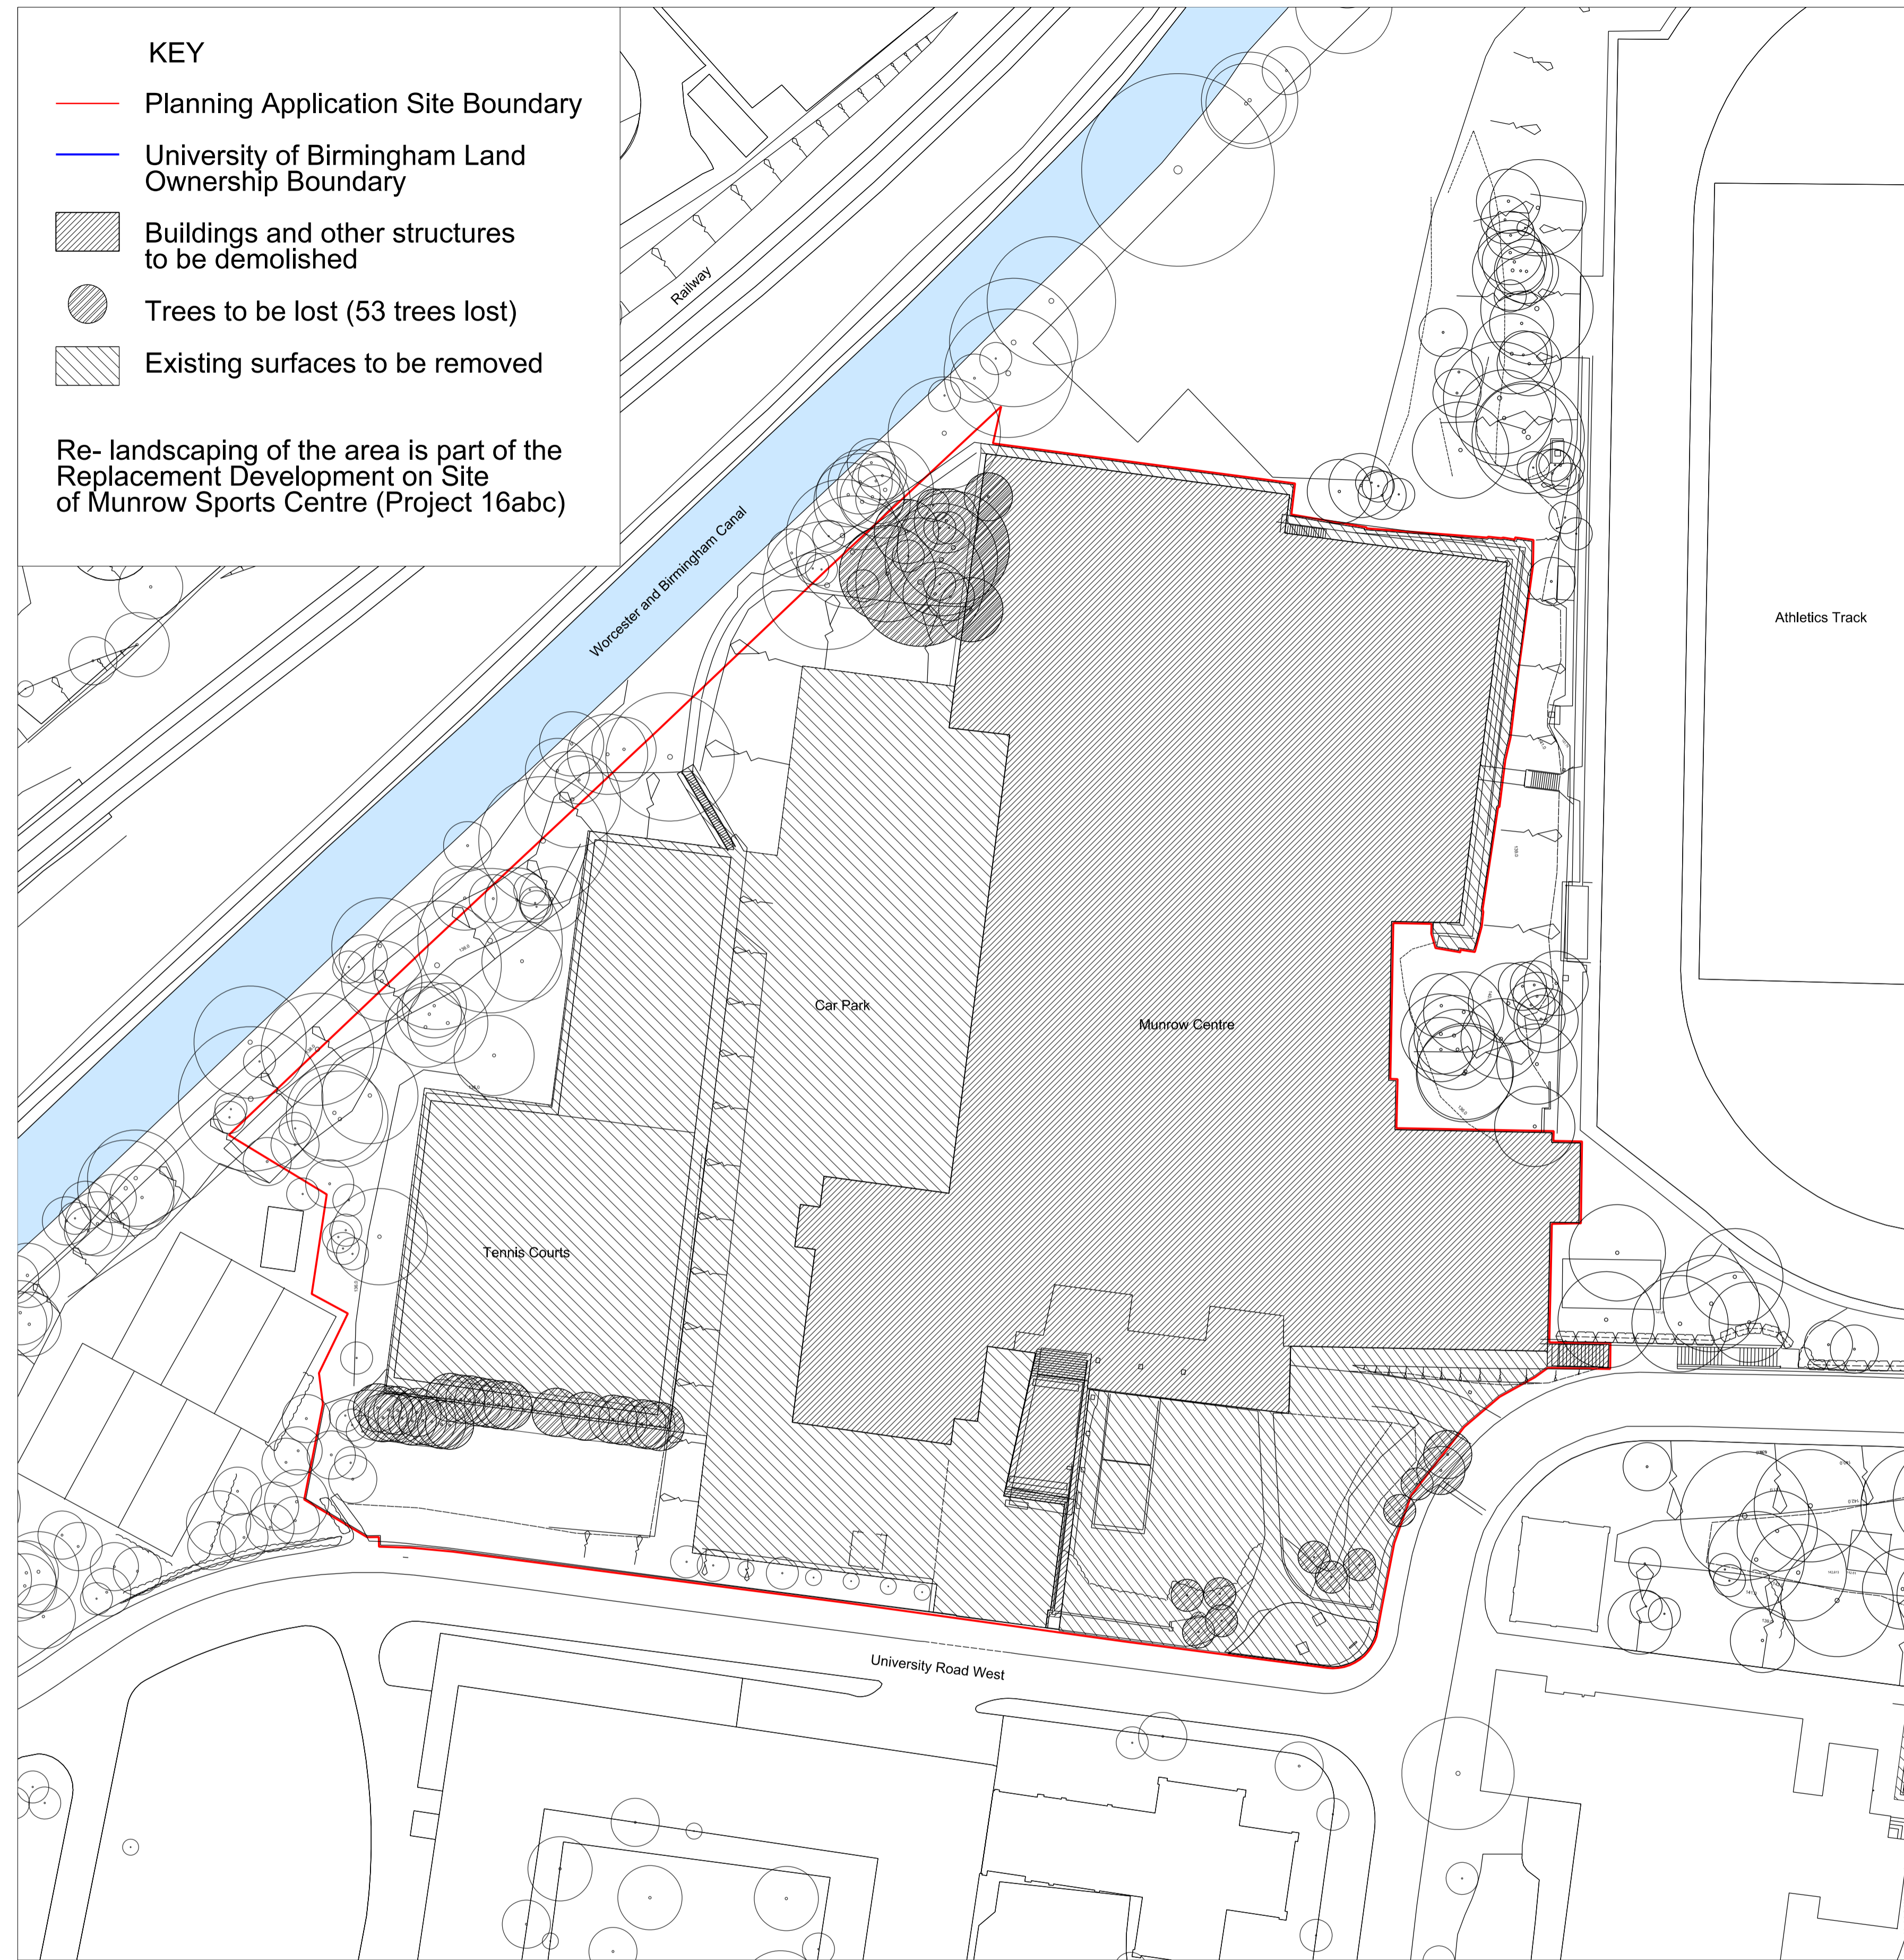


Project 14: Site Location Plan - scale 1:1250

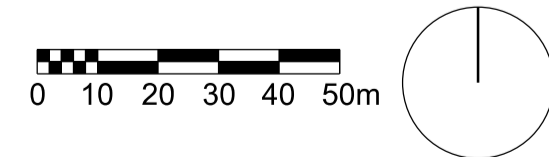

Project 14: Demolitions Block Plan - scale 1:500

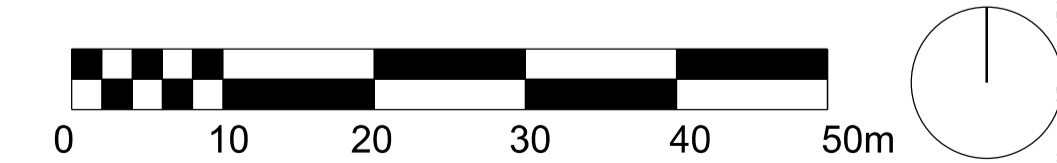

Rev	Date	Description	By	Chk	App
-	02.03.2012	PLANNING ISSUE	TF	LP	LP
A	09.03.2012	RE- ISSUED FOR PLANNING	TF	LP	LP
B	15.03.2012	RE- ISSUED FOR PLANNING	TF	LP	LP

Rev	Date	Description	By	Chk	App

GENERAL NOTES

DO NOT SCALE DRAWINGS. USE FIGURED DIMENSIONS ONLY.  
 ALL DIMENSIONS TO BE CHECKED ON SITE. DISCREPANCIES TO BE REPORTED IMMEDIATELY TO THE ARCHITECT  
 FOR STRUCTURAL DIMENSIONS AND SETTING OUT SEE STRUCTURAL ENGINEERS DRAWINGS

ALL INFORMATION SUBJECT TO STATUTORY APPROVALS BEING OBTAINED  
 INFORMATION NOT TO BE USED OTHER THAN AS DEFINED BY THE DRAWING STATUS

Edbaston Central Campus Development Drawing No. 0504 - A - HA - 14 - 100 B  
 Hybrid Planning Application Scale: 1:500, 1:1250 @ A1  
 Project 14: Demolition of Murrow Centre File Name: N/A  
 Existing, Demolitions Date: 06/02/2012  
 9 HENEAGE STREET, SPITALFIELDS, LONDON, E1 5LJ  
NOTE: DO NOT SCALE DRAWINGS. ALL DIMENSIONS TO BE CHECKED ON SITE. ERRORS TO BE REPORTED IMMEDIATELY TO THE ARCHITECT

