











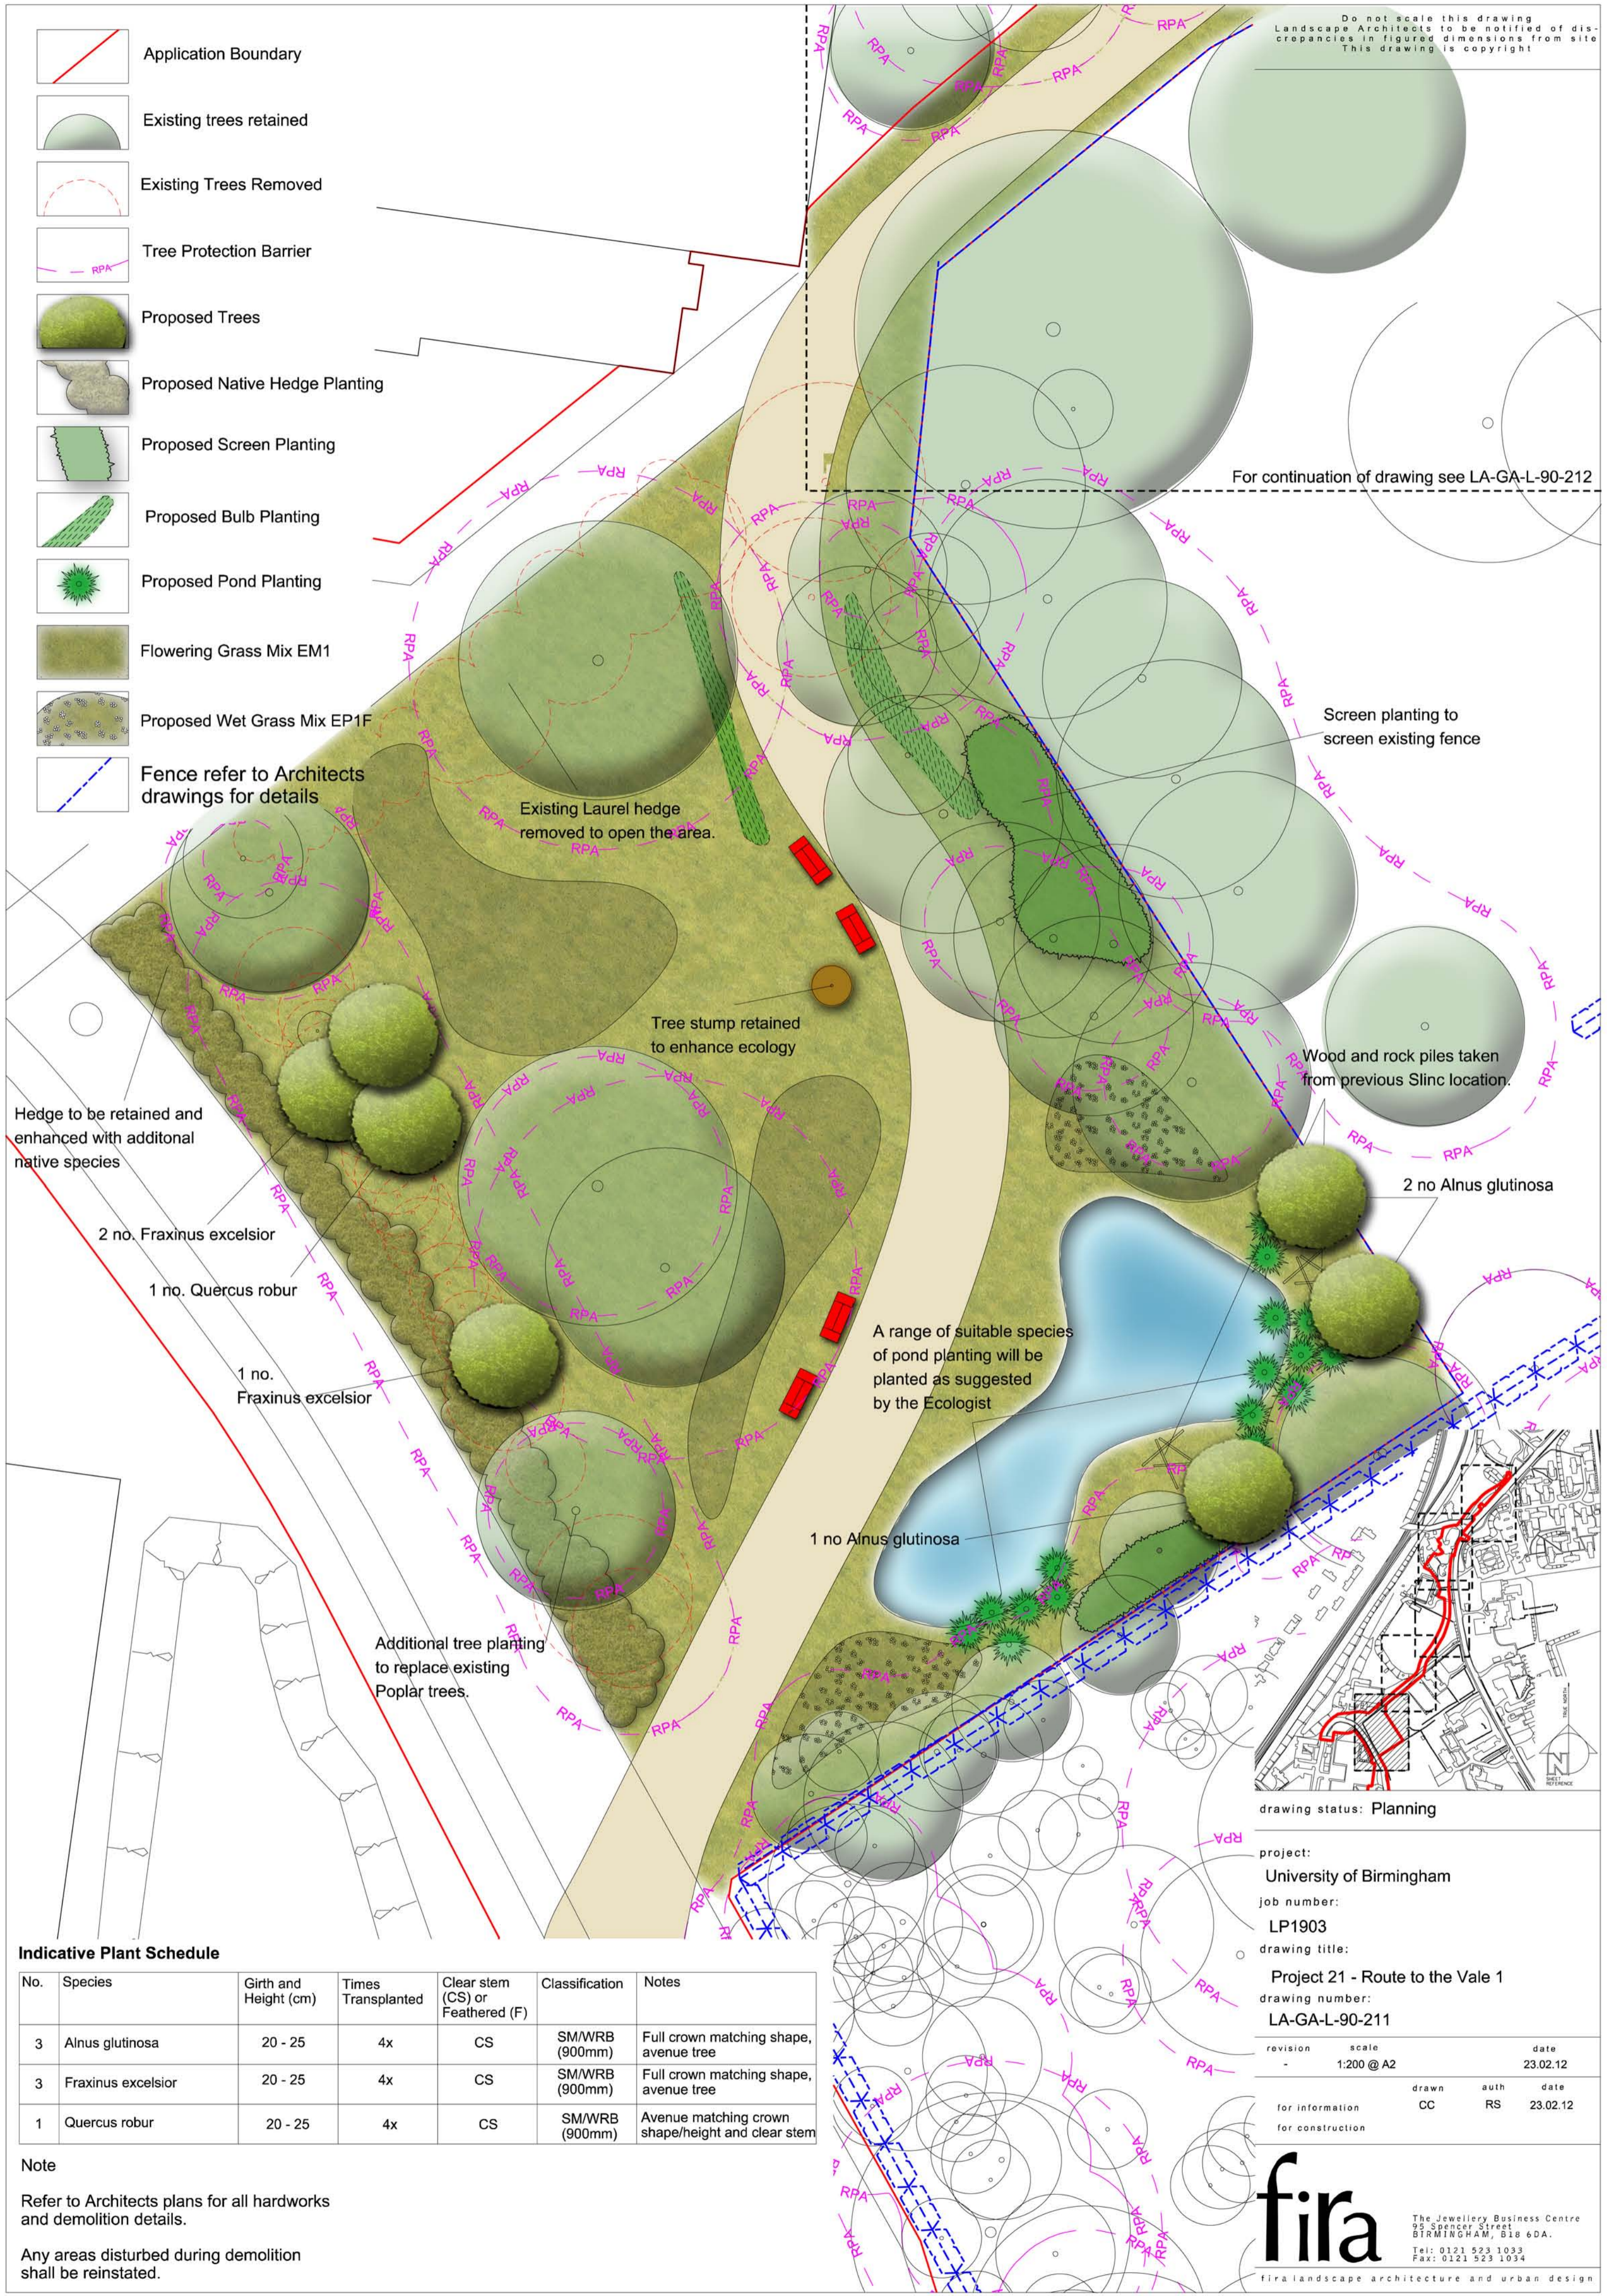


Do not scale this drawing  
Landscape Architects to be notified of dis-  
crepancies in figured dimensions from site  
This drawing is copyright

-  Application Boundary
-  Existing trees retained
-  Existing Trees Removed
-  Tree Protection Barrier
-  Proposed Trees
-  Proposed Native Hedge Planting
-  Proposed Screen Planting
-  Proposed Bulb Planting
-  Proposed Pond Planting
-  Flowering Grass Mix EM1
-  Proposed Wet Grass Mix EP1F
-  Fence refer to Architects drawings for details

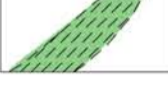

For continuation of drawing see LA-GA-L-90-212

- Hedge to be retained and enhanced with additional native species
- 2 no. Fraxinus excelsior
- 1 no. Quercus robur
- 1 no. Fraxinus excelsior

**Indicative Plant Schedule**

No.	Species	Girth and Height (cm)	Times Transplanted	Clear stem (CS) or Feathered (F)	Classification	Notes
3	Alnus glutinosa	20 - 25	4x	CS	SM/WRB (900mm)	Full crown matching shape, avenue tree
3	Fraxinus excelsior	20 - 25	4x	CS	SM/WRB (900mm)	Full crown matching shape, avenue tree
1	Quercus robur	20 - 25	4x	CS	SM/WRB (900mm)	Avenue matching crown shape/height and clear stem

**Note**  
Refer to Architects plans for all hardworks and demolition details.  
Any areas disturbed during demolition shall be reinstated.

drawing status: Planning

project:  
University of Birmingham

job number:  
LP1903

drawing title:  
Project 21 - Route to the Vale 1

drawing number:  
LA-GA-L-90-211

revision	scale	date
-	1:200 @ A2	23.02.12

for information	drawn	auth	date
for construction	CC	RS	23.02.12



The Jewellery Business Centre  
95 Spencer Street  
BIRMINGHAM, B18 6DA.  
Tel: 0121 523 1033  
Fax: 0121 523 1034  
fira landscape architecture and urban design