


Project 11ab: Site Location Plan - scale 1:1250

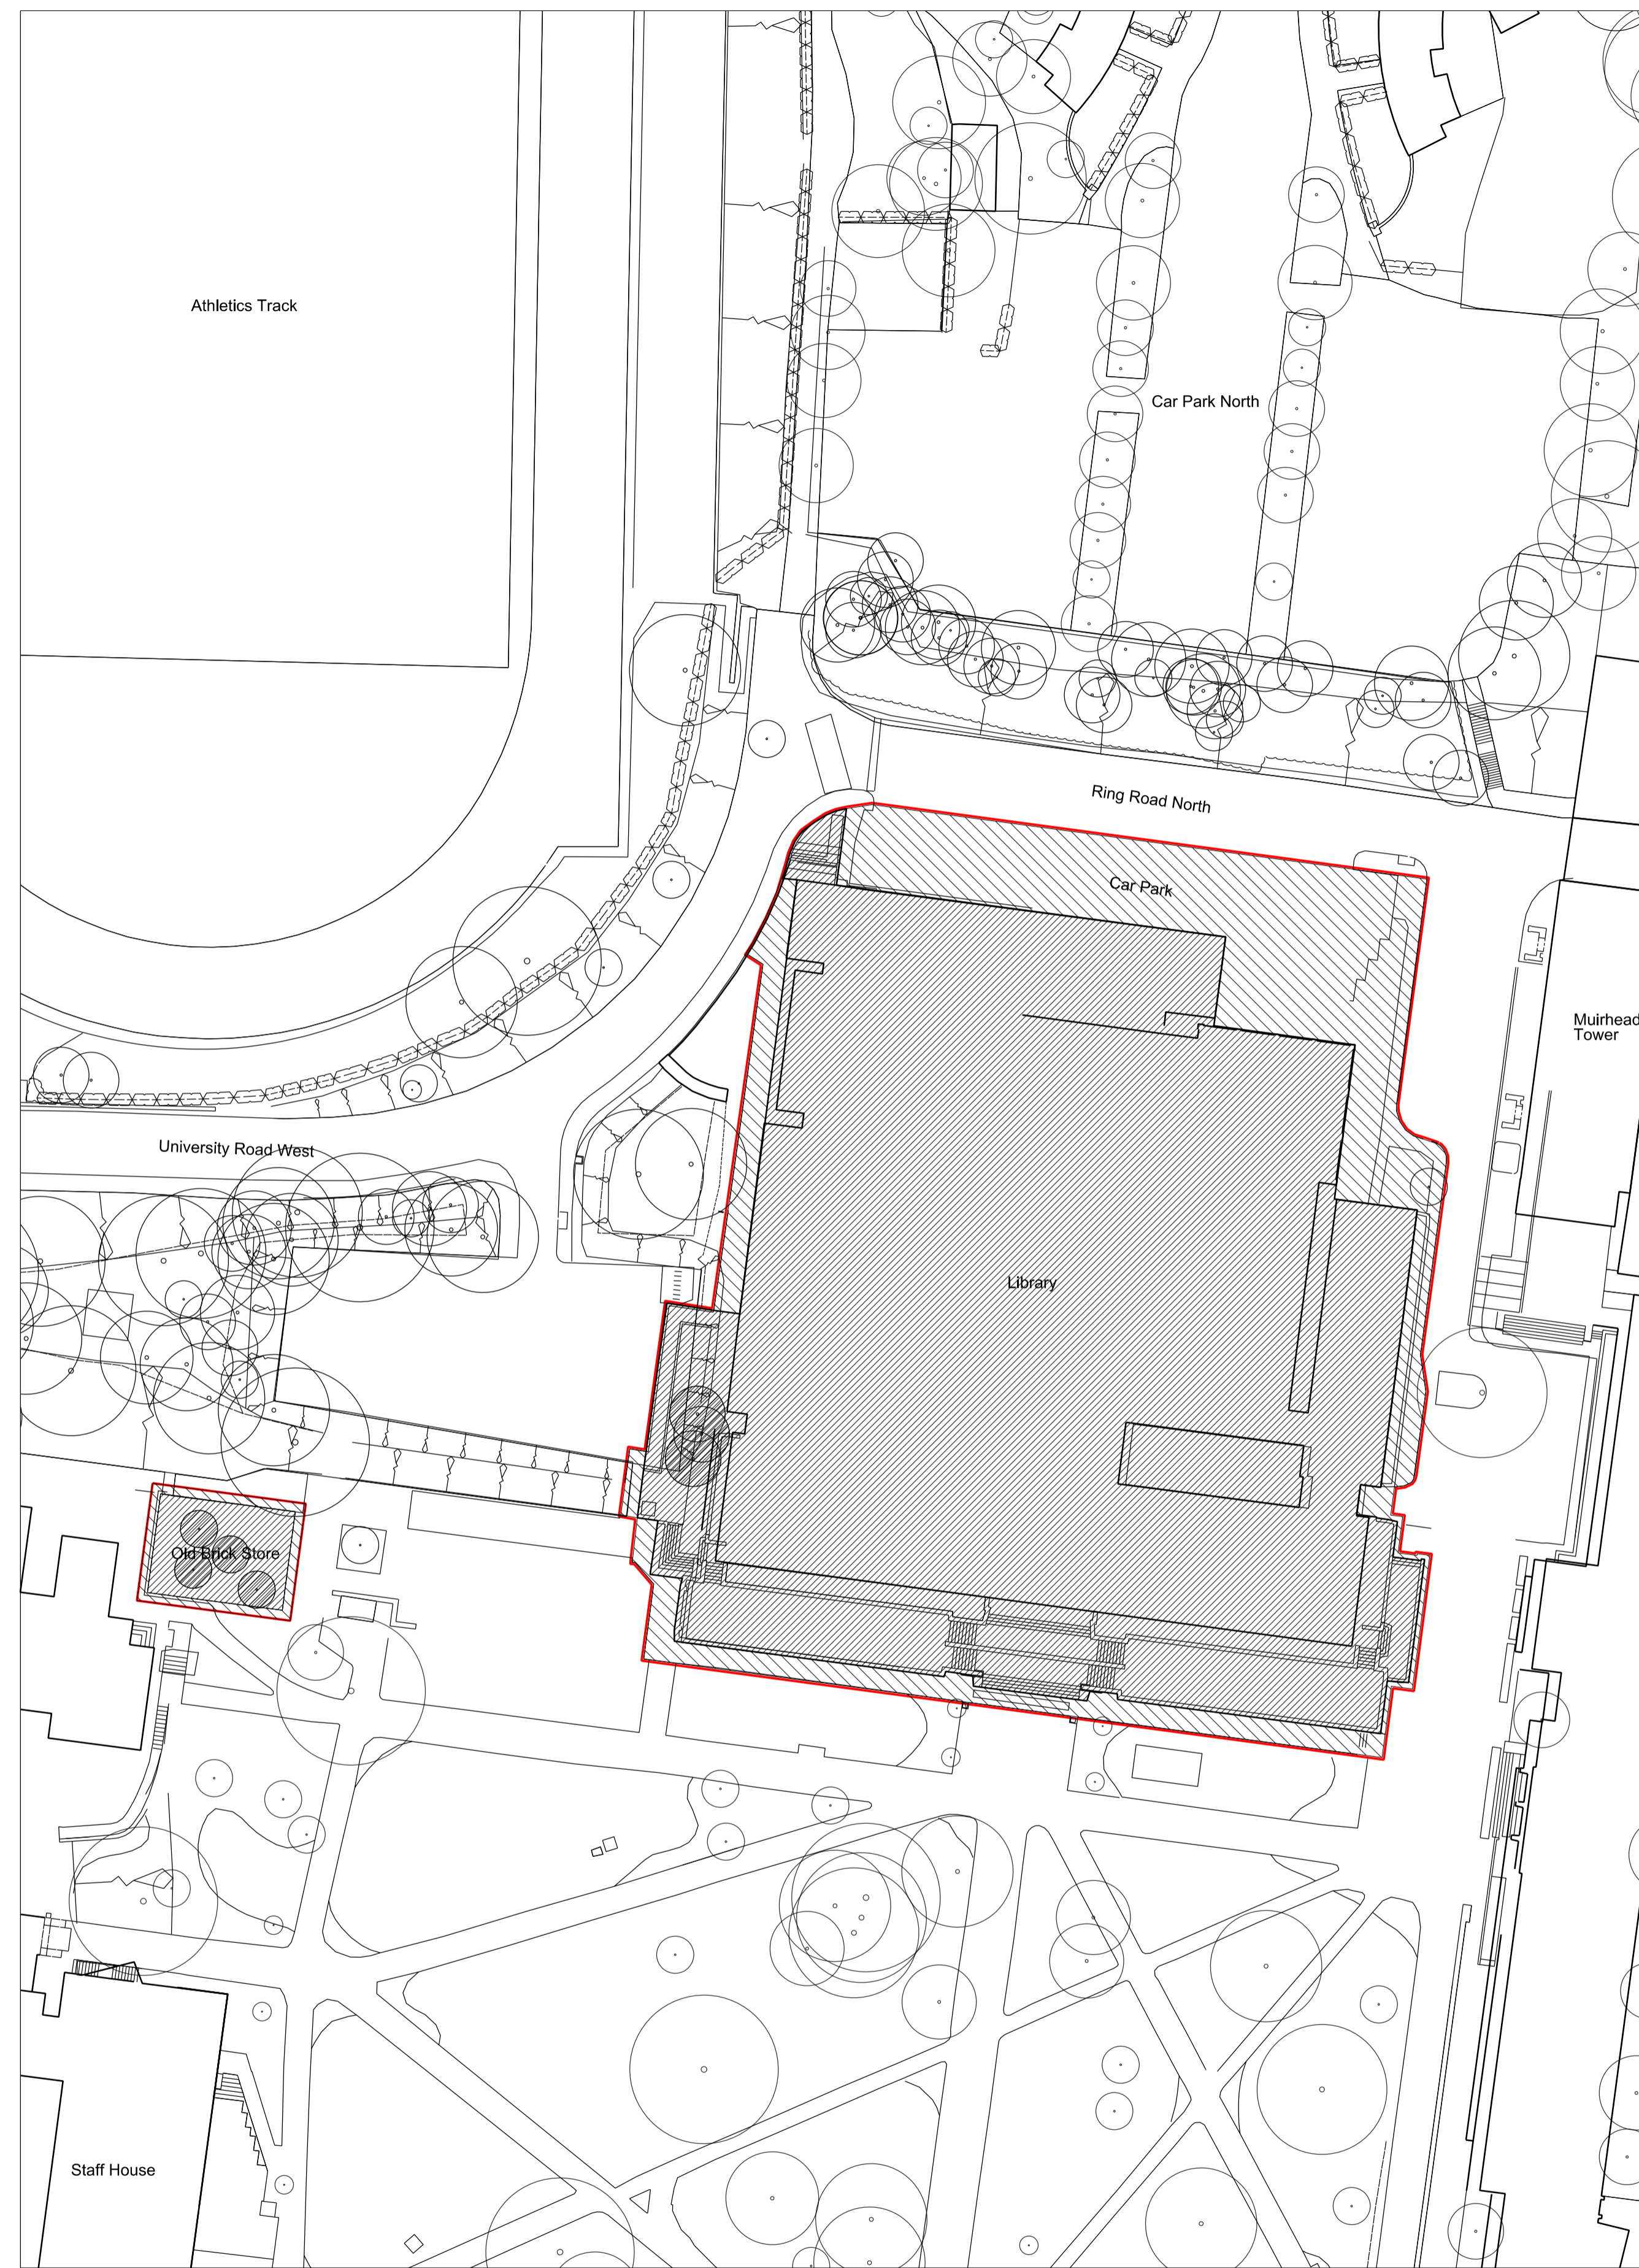

Project 11ab: Demolitions Block Plan - scale 1:500

- KEY
- Planning Application Site Boundary
 - University of Birmingham Land Ownership Boundary
 - Buildings to be demolished
 - Trees to be lost (7 trees lost)
 - Existing surfaces to be removed

Rev	Date	Description	By	Chk	App
-	02.03.2012	PLANNING ISSUE	TF	LP	LP
A	09.03.2012	RE- ISSUED FOR PLANNING	TF	LP	LP

Rev	Date	Description	By	Chk	App

GENERAL NOTES

DO NOT SCALE DRAWINGS. USE FIGURED DIMENSIONS ONLY.
 ALL DIMENSIONS TO BE CHECKED ON SITE. DISCREPANCIES TO BE REPORTED IMMEDIATELY TO THE ARCHITECT.
 FOR STRUCTURAL DIMENSIONS AND SETTING OUT SEE STRUCTURAL ENGINEERS DRAWINGS

ALL INFORMATION SUBJECT TO STATUTORY APPROVALS BEING OBTAINED.
 INFORMATION NOT TO BE USED OTHER THAN AS DEFINED BY THE DRAWING STATUS

Edbaston Central Campus Development Drawing No. 0504 - A HA1ab 100 A
 Hybrid Planning Application Scale 1:500, 1:1250 @ A1
 Project 11ab: Demolition of Existing Library and Old Brick Store - Existing, Demolitions File Name N/A Date 06/02/2012
 9 HENEAGE STREET, SPITALFIELDS, LONDON, E1 5LJ
NOTE: DO NOT SCALE DRAWINGS. ALL DIMENSIONS TO BE CHECKED ON SITE. ERRORS TO BE REPORTED IMMEDIATELY TO THE ARCHITECT.



Project 11ab: Demolitions Block Plan - scale 1:500