

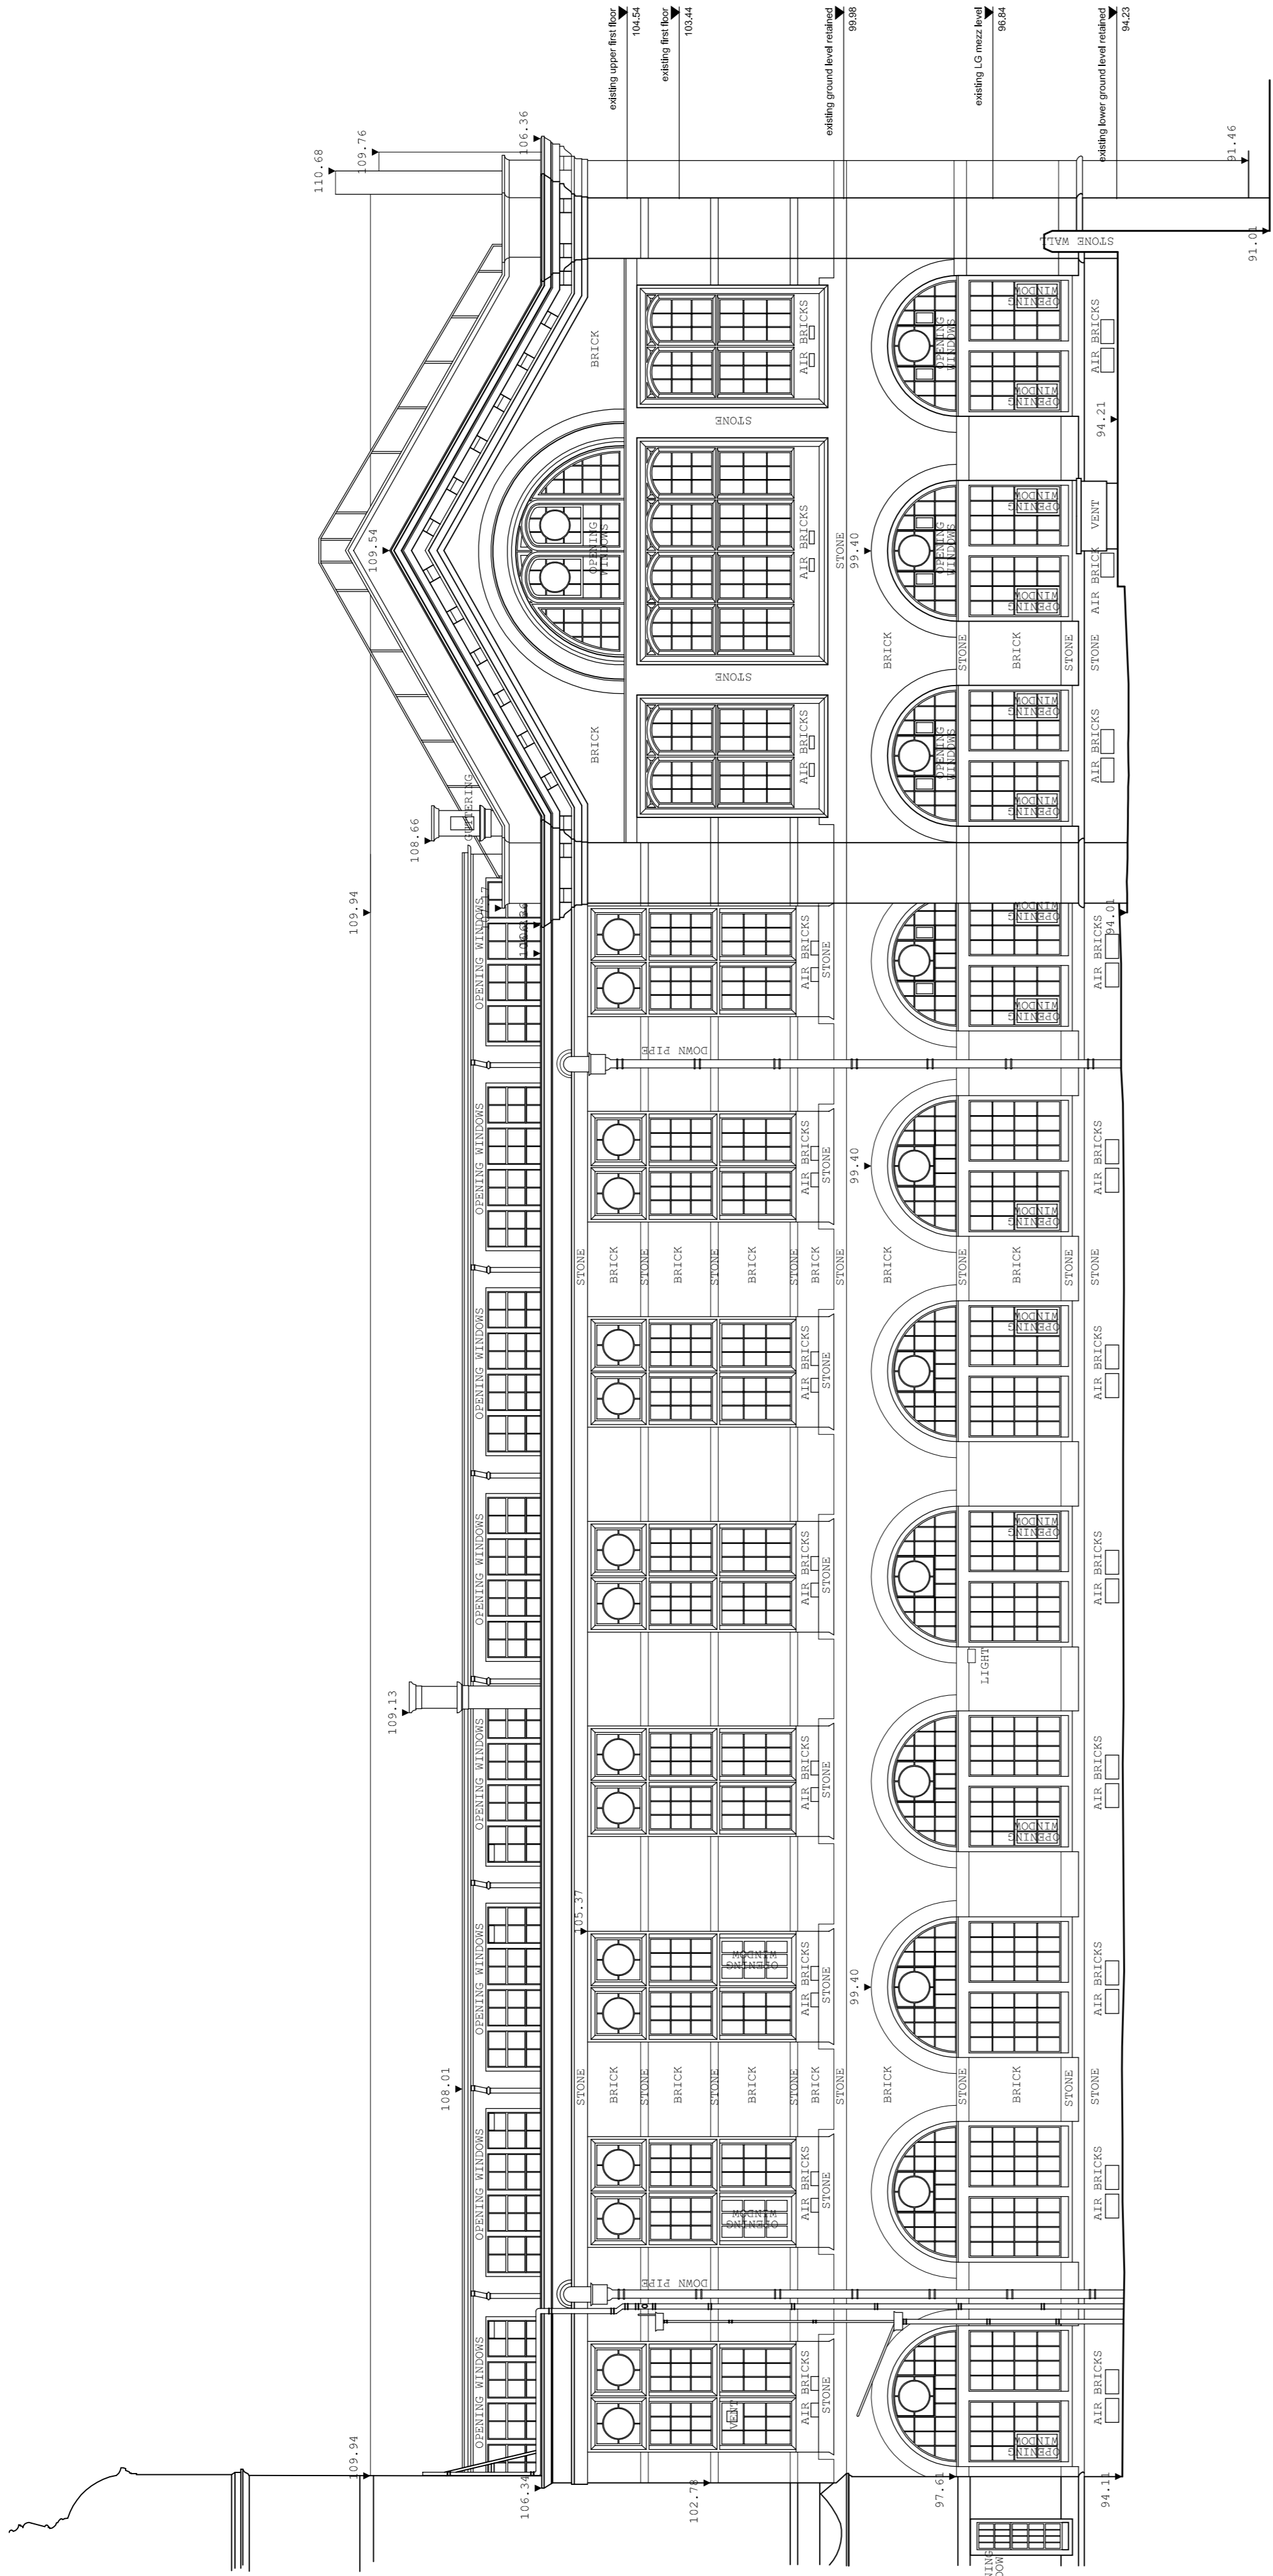
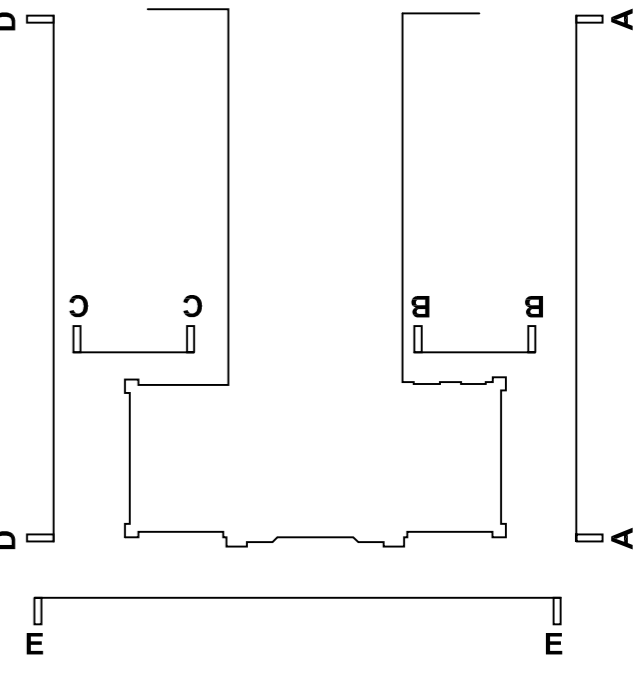


AssociatedArchitects

1, Seaview Street Place • The Mailbox • Birmingham • B1 1SE T +44 (0)121 233 8800 • F +44 (0)121 200 1564 m@associated-architects.co.uk • www.associated-architects.co.uk	
Client:	UNIVERSITY OF BIRMINGHAM
Project:	New Student Services Hub Edgbaston Central Campus Development Plan
Discipline:	Existing Elevations
Scale:	1:100 @ A1
Subject:	SURVEY
This drawing is copyright of Associated Architects LLP. It is to be used only for the project and site for which it is prepared. It is not to be reproduced, stored in a retrieval system, or transmitted in any form or by any means, electronic, mechanical, photocopying, recording, or by any information storage and retrieval system, without the prior written permission of Associated Architects LLP.	
3141 AL (0) 011	B

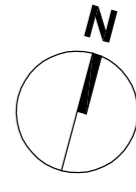

proposed elevation D-D - 1:100 @ A1

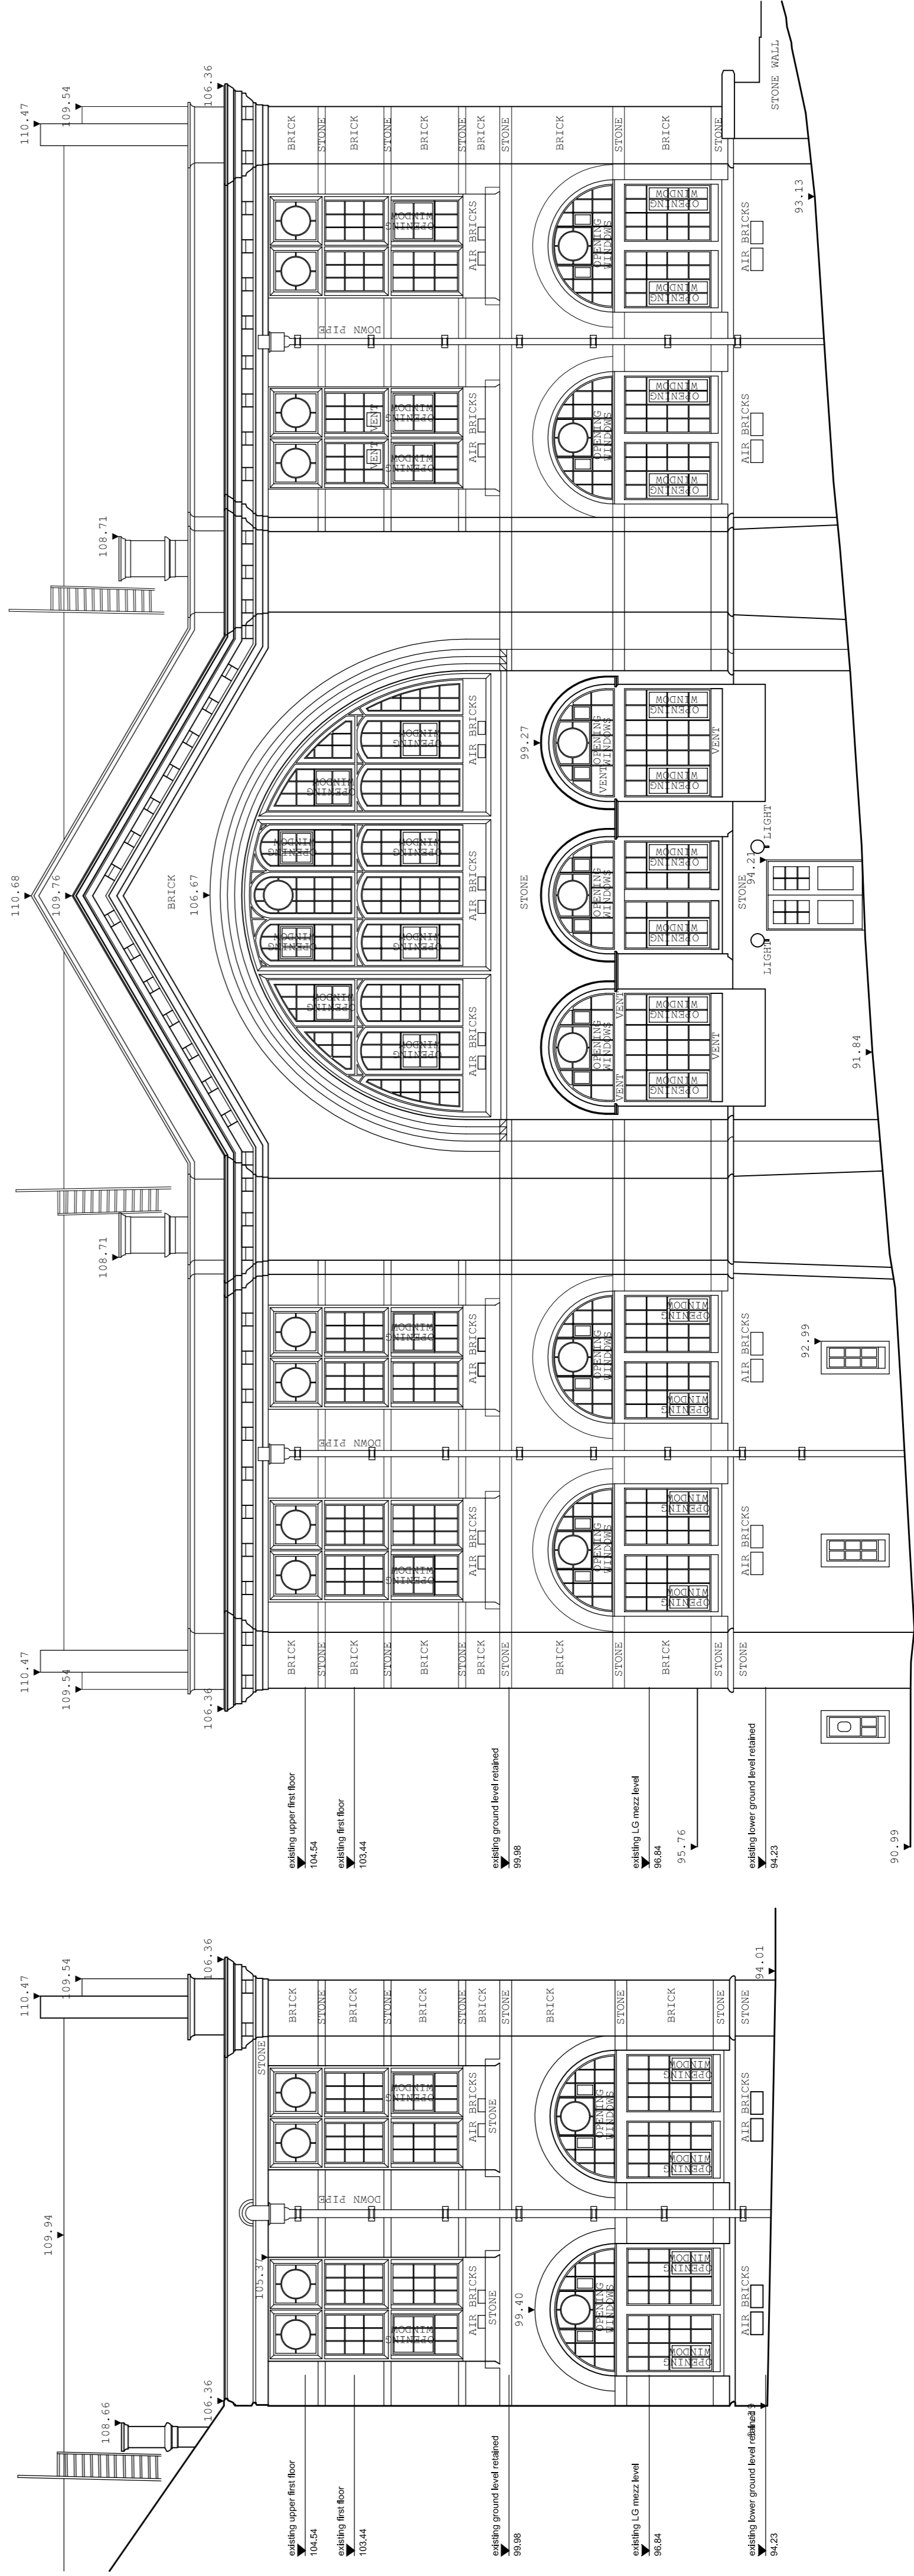

proposed elevation C-C - 1:100 @ A1

proposed elevation E-E - 1:100 @ A1